


Level 1

 

LAS POSITAS COLLEGE
FIRST FLOOR PLAN CLASSROOM BUILDING 1000

0 4' 8' 12' 16' 20'
 SCALE: 1/8" = 1'-0"

Total 80FT of First Floor 20,690

06

CHART - LAS POSITAS COMMUNITY COLLEGE DISTRICT
 FACILITIES MODERNIZATION DEPARTMENT
 7800 DUBLIN BLVD., 3RD FLOOR
 DUBLIN, CALIFORNIA 94568
 LAS POSITAS COLLEGE DISTRICT

Safe Work Practice Zones



Las Positas College – Building 1000
 3000 Campus Hill Dr., Livermore, CA
 FACS #PJ48098
 September 17, 2020

LEGE ND

Green = staff personal spaces	Light Purple = common areas
Yellow = staff common areas	Dark Purple = public specialized areas
Orange = staff specialized areas	



Level 2

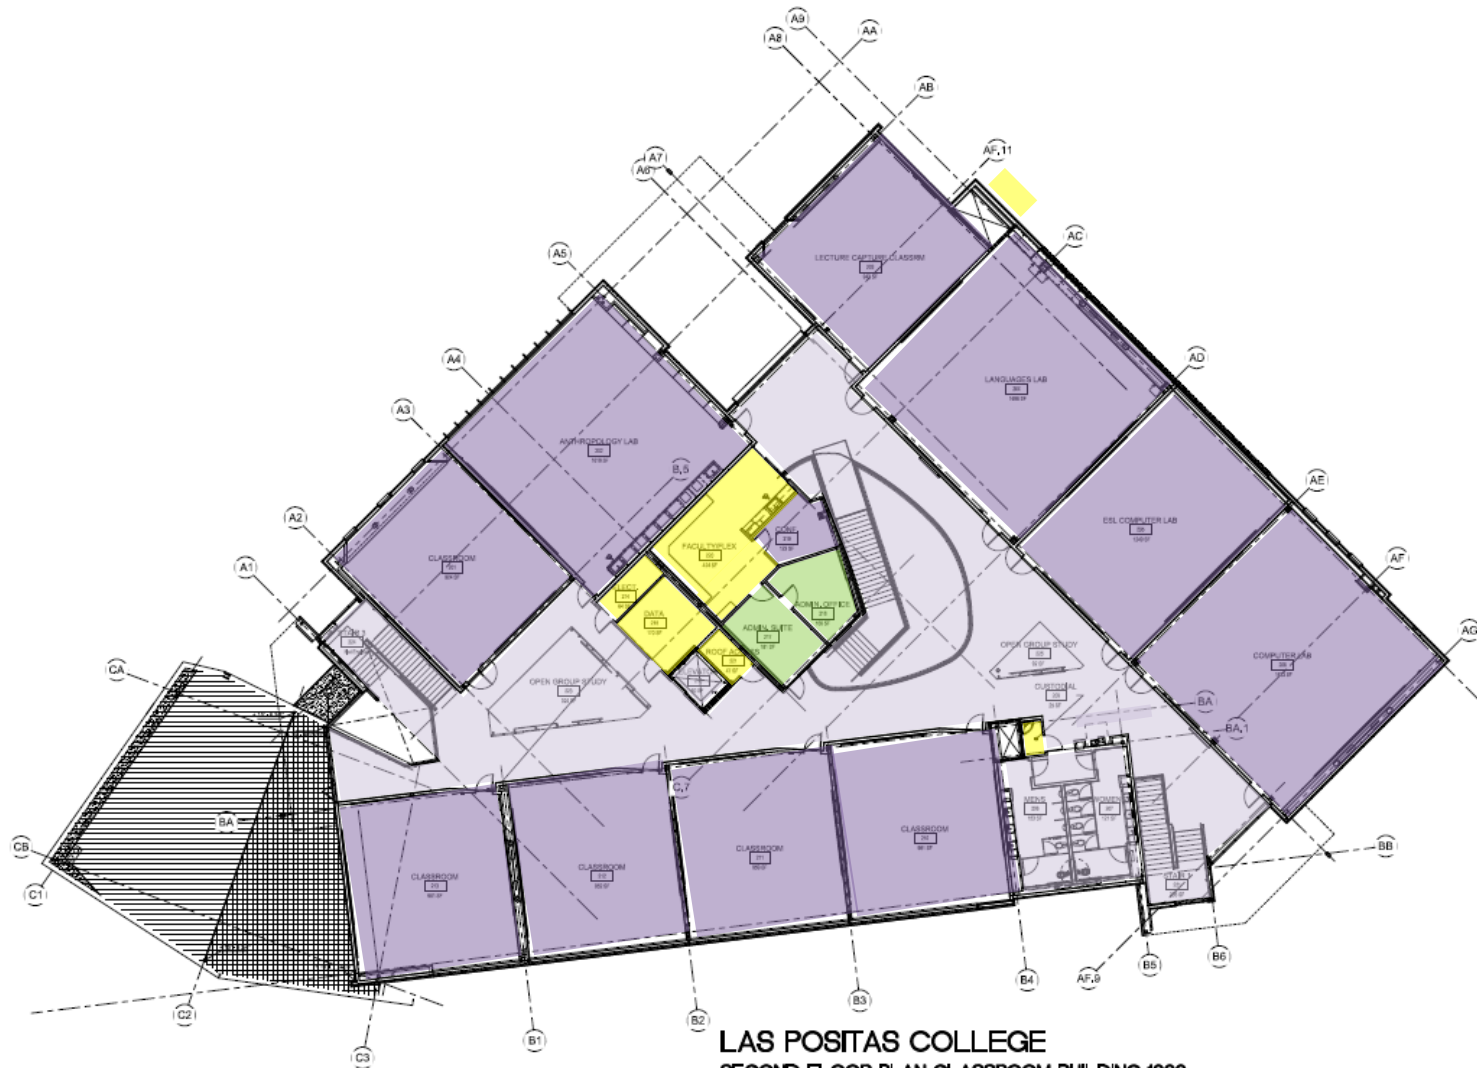 

LAS POSITAS COLLEGE
SECOND FLOOR PLAN CLASSROOM BUILDING 1000

0 4' 8' 16'
 SCALE 1/8" = 1'-0"

Total GOF of Second Floor: 18,656

07

CHABOT - LAS POSITAS COMMUNITY COLLEGE DISTRICT
 FACILITIES MODERNIZATION DEPARTMENT
 7800 DUBLIN BLVD., 3RD FLOOR
 DUBLIN, CALIFORNIA 94568

Safe Work Practice Zones

Las Positas College – Building 1000
 3000 Campus Hill Dr., Livermore, CA
 FACS #PJ48098
 September 17, 2020

LEGEND

Green = staff personal spaces	Light Purple = common areas
Yellow = staff common areas	Dark Purple = public specialized areas
Orange = staff specialized areas	

