



Building 3200

Follow the general COVID-19 safety practices for employees and visitors, as well as additional practices developed for this building as follows:



Medical Screening. Leave the building and remain at home if you are experiencing symptoms related to COVID-19, test positive or have been exposed to a known or suspected case.



Physical Distancing. Maintain six feet, but not less than four feet in classrooms, between yourself and others at all times. The greater the distance the better. Respect distancing markings and notifications. Avoid congregating or loitering in common areas. Utilize outdoor areas when feasible.



Personal Hygiene. Wash hands/use hand sanitizer when entering and exiting the building. Avoid placing personal items on surfaces unless necessary. Cover coughs/sneezes.



Protective Equipment. Wear a face covering/mask which covers the nose and mouth at all times when moving through the building or using common areas.



Environmental Cleaning. High touch surfaces in the building are cleaned and disinfected on a routine basis. In addition, ventilation systems have been adjusted to help enhance COVID-19 safety where practicable.




Additional Practices. Coordinate with representatives from the specific areas/operations you are visiting in the building regarding additional COVID-19 safe practices that may apply.

Note: These practices are current as of the revision date. Since the COVID-19 pandemic is evolving rapidly, extra diligence should be used in watching for updates to these practices.



NOTE: PAVIC HANGERS NOT REQUIRED IN ELEC ROOMS PER DEC 118.26(C)(3) WHICH APPLIES IF TOTAL LOAD AT MAIN SWITCHBOARD IS LESS. USE SINGLE LINE DIAGRAM IN E-001

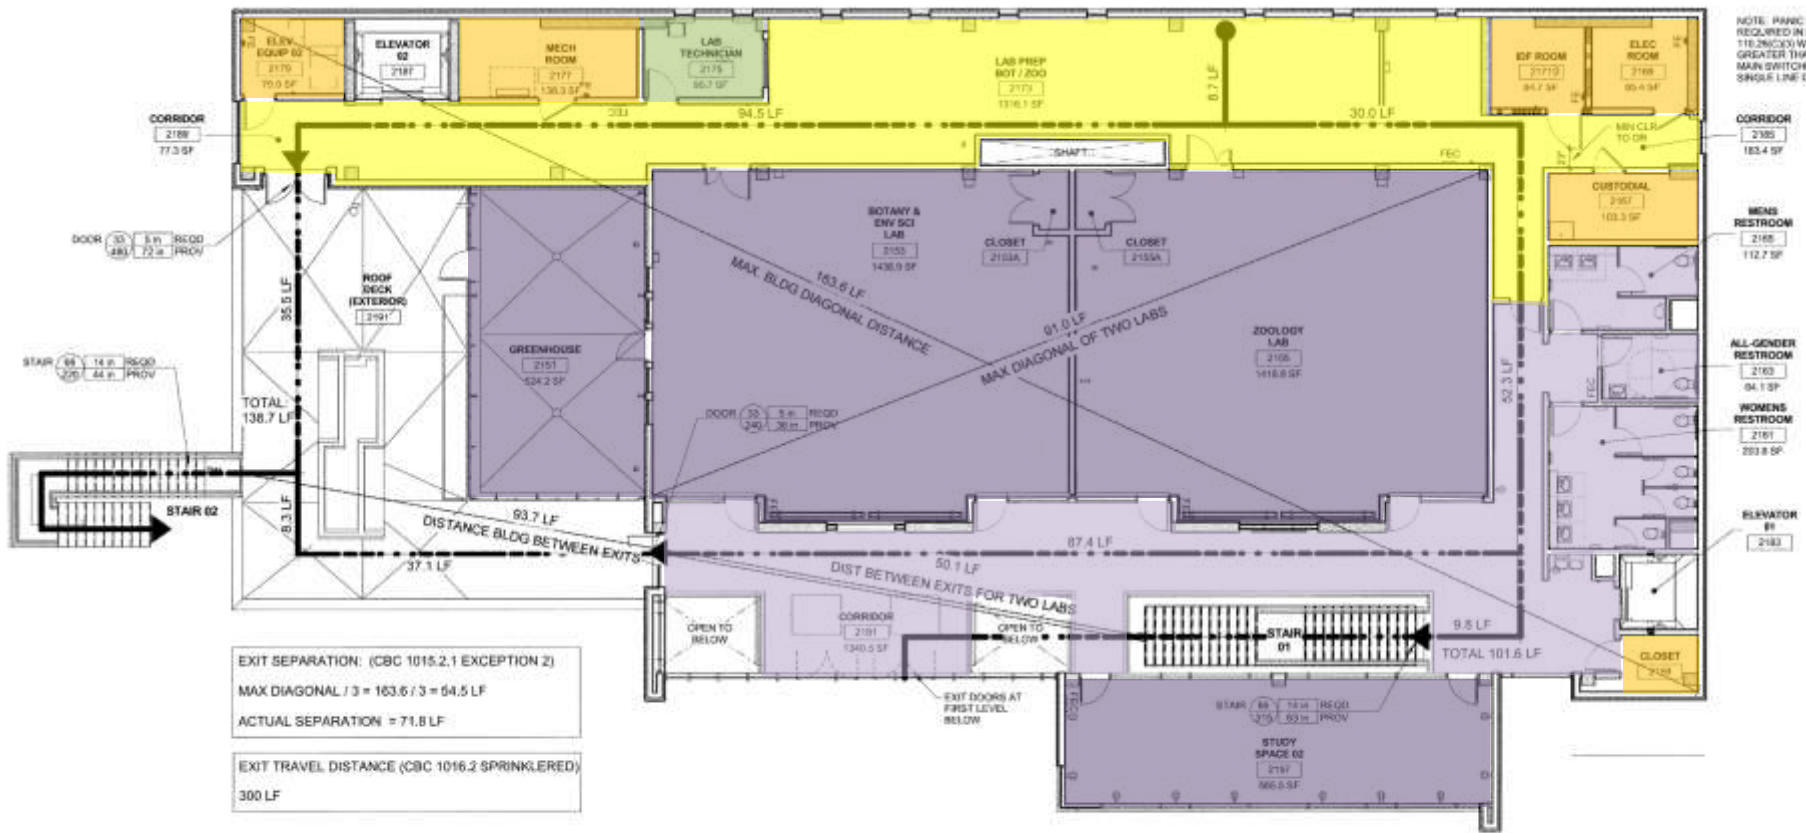

EXIT SEPARATION: (CBC 1015.2.1 EXCEPTION 2)
 MAX DIAGONAL / 3 = 163.6 / 3 = 54.5 LF
 ACTUAL SEPARATION = 71.8 LF

EXIT TRAVEL DISTANCE (CBC 1016.2 SPRINKLERED)
 300 LF

SECOND FLOOR EXITING PLAN
 SCALE: 1/8" = 1'-0"

Safe Work Practice Zones

Chabot College – Building 3200 2nd Floor
 25555 Hesperian Blvd., Hayward, CA
 FACS #PJ48098
 May 11, 2021

LEGEND

| | |
|----------------------------------|--|
| Green = staff personal spaces | Light Purple = common areas |
| Yellow = staff common areas | Dark Purple = public specialized areas |
| Orange = staff specialized areas | |





Note: These practices are current as of the revision date. Since the COVID-19 pandemic is evolving rapidly, extra diligence should be used in watching for updates to these practices.

All Chabot-Las Positas employees must follow the “General Practices for All Employees” COVID-19 safety guidance and all visitors/students must follow the “General Practices for All Visitors” COVID-19 safety guidance. This document provides additional more specific COVID-19 safety practices tailored to the work area/operation listed above. Questions regarding COVID-19 safety should be directed to your supervisor or the designated COVID-19 Safety Coordinator, Owen Letcher (925)485-5277.



MEDICAL SCREENING

1. As indicated in the general COVID-19 Safety Practices Guidance for Employees and Visitors, stay home if you exhibit COVID-19 symptoms, test positive, have been in close contact with a known or suspected case, or have risk factors for more severe illness.
2. All persons present at the facility, including both staff and students, will be monitored throughout the day for any signs of possible illness. Any person who begins exhibiting symptoms will trigger implementation of the case response protocol. If a student exhibits symptom, they will be isolated from other students and staff and will be required to leave the site.



PHYSICAL DISTANCING

1. *Maintain Physical Distance.* Maintain six feet, but not less than four feet in classrooms, of distance between yourself and others. More distance and more physical barriers between people are better. Computer workstations should be maintained 4 feet apart or separated by physical barriers such as Plexiglass.
2. *Reduced Physical Interaction.* Follow guidance from your supervisor or site contact about working from home, staggering work schedules and break times, conducting business online, and other measures aimed at reducing the need for physical interaction.
3. *Groupings (Cohorting).* Keep student and staff groupings as static as possible. Limit mixing between groups.
4. *Activities.* Plan activities focusing on individual study or small groups that allow for physical distancing. Prioritize outdoor activities as much as possible. Activities that involve loud talking or heavy exertion should be curtailed or incorporate greater physical distancing due to greater risk of expelled respiratory droplets.
5. *Classroom Layout.* Be aware of and support changes in the classroom layout that support physical distancing (e.g., do not use seats/desks marked as out of use, do not rearrange configurations changed for distancing, follow traffic flow guidance). Keep seating/desks at least 6 feet apart. Ensure seating/desks face in the same direction (rather than facing each other), or have barriers in between if facing each other.
6. *Maximum Occupancies.* The following classroom occupancy limits have been determined to help promote proper physical distancing (includes 1 instructor): Refer to attached spreadsheet and room postings as applicable.
7. *Seating Assignments.* Have assigned seating for students when possible. This helps to support consistent physical distancing habits and minimizes the diversity of potential exposures.
8. *Instructor Area.* Conduct instruction from the areas designated for the instructor whenever possible in order to help maximize the distance between the instructor and students.

9. *Implementation of Safe Practices.* Staff are responsible for reinforcing safe practices in the classroom. Teach students the safe practices and enforce their implementation.



PERSONAL HYGIENE

1. *Hand Hygiene.* Reinforce handwashing with soap and water for at least 20 seconds among students and staff. At a minimum, handwashing should occur before and after touching shared surfaces and after coughing/sneezing. Stagger handwashing to prevent congregating at sinks. When handwashing is not feasible, use provided hand sanitizer, which should be rubbed into hands until completely dry.
2. *Sneezing & Coughing.* Reinforce covering coughs and sneezes with a tissue or the inside of their elbow.
3. *Avoid Touching Face.* Reinforce not touching the face (eyes, nose, and mouth) with unwashed hands.
4. *Personal Belongings/Clothing.* Keep each student's belongings separated from others' and in individually labeled containers, shelves, or areas. Non-essential personal items should be kept at home.
5. *Shared Materials.* Avoid sharing materials when possible. Ensure adequate supplies to minimize sharing of high touch materials (e.g., art supplies, books, equipment etc.). Assign supplies and equipment to a single student or limit use to one group of students at a time and clean/disinfect between uses. Discourage sharing of items that are difficult to clean (e.g. porous items) or eliminate their use altogether.
6. *Supplies.* Maintain adequate supplies to support healthy hygiene behaviors, including soap, approved hand sanitizer for classrooms, paper towels, tissues, and no-touch trash cans.



PROTECTIVE EQUIPMENT

1. *Masks.* As indicated in the general COVID-19 safety practices guidance for employees and visitors (including students), surgical, paper or cloth masks (a.k.a., face coverings) must be worn at all times unless both: a) you are alone in a substantially enclosed personal workspace (office, cubicle), room, or isolated area, and b) no other persons are anticipated to come within six (6) feet. Instructional staff may wear a face shield in lieu of a mask in limited situations when necessary for instruction, provided the instruction can be performed from a distance of at least six feet. Likewise, properly fitted and assigned respirators (e.g., N95) may also be used in lieu of face coverings, provided exhalation valves are covered with cloth. Face coverings are not to be worn by those who have trouble breathing or are unable to remove the covering without assistance. Additional precautions should be implemented in such situations as determined on a case by case basis.
2. *Face Shields.* Teachers may use face shields when use of a mask substantially inhibits instruction. Face shields must be cleaned/disinfected between users and at the end of a work shift. Students that are not able to maintain social distancing during certain task may wear face shield in addition to face masks.
3. *Gloves.* Employees may wear disposable rubber gloves while using disinfectants or while handling high touch objects. Put the gloves on prior to beginning work and remove them (using proper hygienic technique) when done and before taking breaks or performing any other tasks. Wash hands immediately after removing gloves.

4. *Protective Clothing.* When close contact with students is required, staff can protect themselves by wearing an extra outer layer of clothing that can be easily removed and laundered if it becomes soiled.



ENVIRONMENTAL CLEANING

1. *General Surfaces.* Frequently touched surfaces in the classroom are cleaned as specified in the cleaning/disinfection log form and in accordance with the “General Practices for All Employees” COVID-19 safety guidance. This includes desks, chairs, blackboards, doorknobs, light switches, telephones, keyboards, staplers, supply cubbies, and storage furniture. Coordinate with your supervisor or site contact about your specific responsibilities in supporting the cleaning plan.
2. *Outside Items.* Individuals bringing packages, mail, or other items into the area should either: 1) clean hands and contacted surfaces after handling of the item,. Current CDC guidance indicates that coronaviruses on surfaces and objects die within hours, and that COVID-19 has not been shown to survive on surfaces.
3. *Cleaning/Disinfection Supplies.* Approved cleaning/disinfection products and materials will be provided. Per the “General Practices for All Employees” COVID-19 safety guidance, disinfectants must be used per the product label, which typically includes a minimum contact time to ensure proper disinfection, as well as precautions for using the product safely.



ADDITIONAL PRACTICES

1. *Visitors/Vendors.* When hosting a visitor/vendor in the classroom, confirm with them that they are free of COVID-19 symptoms, positive tests, or known exposures. Ensure they are familiar with the general guidance for visitors document, as well as additional classroom-specific practices. For vendors, find out if their work will require any additional safety practices people in the area will need to follow, and communicate to others as appropriate. Meet visitors at the door and ensure they wash/sanitize their hands and are wearing a face covering.
2. *Ventilation.* As often as feasible within the limitations of weather and instructional needs, teachers should open windows and doors to increase ventilation in the classroom.
3. *Personal fans.* Store all personal fans as they can contribute to the spread of respiratory droplets.
4. *Postings.* Ensure postings are present wherever students are expected to clean and disinfect equipment and at handwashing sinks.



RESTROOMS

Follow the general COVID-19 safety practices for all employees and all visitors as well as the following practices specific to restrooms:



Medical Screening. Leave the area and remain at home if you are experiencing symptoms related to COVID-19, test positive, or have been exposed to a known or suspected case.



Physical Distancing. Maintain at least six feet of distance between yourself and others. The greater the distance the better. Minimize the time spent in the area to the shortest time possible. Do not socialize or linger.



Personal Hygiene. Close toilet lids (when present) before flushing. Minimize the surfaces you touch and avoid placing personal items on surfaces. Cover coughs/sneezes and wash your hands before entering and leaving the restroom.



Protective Equipment. Wear a face covering/mask which covers the nose and mouth at all times, unless you are alone and are sure others will not enter (i.e., locked door).



Environmental Cleaning. Restrooms are cleaned/disinfected routinely. Please inform a building/area representative or your supervisor if conditions warrant immediate attention.

Note: These practices are current as of the revision date. Since the COVID-19 pandemic is evolving rapidly, extra diligence should be used in watching for updates to these practices.



Note: These practices are current as of the revision date. Since the COVID-19 pandemic is evolving rapidly, extra diligence should be used in watching for updates to these practices.

All Chabot-Las Positas employees must follow the “General Practices for All Employees” COVID-19 safety guidance and all visitors/students must follow the “General Practices for All Visitors” COVID-19 safety guidance. This document provides additional more specific COVID-19 safety practices tailored to the work area/operation listed above. Questions regarding COVID-19 safety should be directed to your supervisor or the designated COVID-19 Safety Coordinator, Owen Letcher (925)485-5277.



MEDICAL SCREENING

1. As indicated in the general COVID-19 safety practices guidance for employees and visitors, stay home if you exhibit COVID-19 symptoms, test positive, have been in close contact with a known or suspected case, or have risk factors for more severe illness.



PHYSICAL DISTANCING

1. *Maintain Physical Distance.* Maintain at least six feet of distance between yourself and others. More distance and more physical barriers between people are better.
2. *Reduced Physical Interaction.* Follow your supervisor’s guidance about working from home, staggering work schedules and break times, conducting business online, and other measures aimed at reducing the need for physical interaction.
3. *Work Area Layout.* Be aware of and support changes in the work area layout that support physical distancing (e.g., do not use seats/desks marked as out of use, do not rearrange configurations changed for distancing, follow traffic flow guidance). Inform your supervisor immediately if any workstations are not configured to support 6 feet of distancing when in use.
4. *Maximum Occupancies.* The following occupancy limits have been determined to help promote proper physical distancing: Refer to attached spreadsheet and room postings as provided.



PERSONAL HYGIENE

1. Use proper practices per the “General Practices for All Employees” COVID-19 safety guidance (e.g., hand hygiene, covering sneezes and coughs, managing personal items).
2. Clean hands immediately whenever entering common areas. Ensure visitors do likewise.
3. Avoid sharing phones, work supplies, office equipment, and communal amenities, when possible. Do not bring communal food items into the office, unless it is individually packaged and approved by your supervisor in advance.



PROTECTIVE EQUIPMENT

1. *Masks.* As indicated in the “General Practices for All Employees” COVID-19 safety guidance, surgical, paper or cloth masks (a.k.a., face coverings) must be worn at all times unless both: a) you are alone in a substantially enclosed personal workspace (office), room, or isolated area, and b) no other persons are anticipated to enter.



ENVIRONMENTAL CLEANING

1. *General Surfaces.* Frequently touched surfaces in the common/shared areas are cleaned as specified on the Cleaning/Disinfection Log Form and in accordance with the “General Practices for All Employees” COVID-19 safety guidance. This includes copiers, fax machines, printers, telephones, keyboards, staplers, reception areas, kitchen/break room items, and shared workstations. Coordinate with your supervisor about your specific responsibilities in supporting the office cleaning plan.
2. *Personal Work Area.* Clean/disinfect frequently touched surfaces in your personal area at least once per day (e.g., phone, keyboard/mouse, chair arms, desk surfaces, drawer handles). In addition, clean/disinfect surfaces touched by visitors to your work area following their departure.
3. *Outside Items.* Individuals bringing packages, mail, or other items into the office should either: 1) clean hands and contacted surfaces after handling of the item. Current CDC guidance indicates that coronaviruses on surfaces and objects die within hours, and that COVID-19 has not been shown to survive on surfaces longer.
4. *Cleaning/Disinfection Supplies.* Approved cleaning/disinfection products and materials will be provided. Per the “General Practices for All Employees” COVID-19 safety guidance, disinfectants must be used per the product label, which typically includes a minimum contact time to ensure proper disinfection, as well as precautions for using the product safely.



ADDITIONAL PRACTICES

1. *Visitors/Vendors.* Visitors to the building should be avoided when practicable and generally limited to those needed for essential meetings, tasks, or services. When hosting a visitor/vendor, confirm with them that they are free of COVID-19 symptoms and ensure they are familiar with the general guidance for visitor’s documents, as well as additional office-specific practices. For vendors, find out if their work will require any additional safety practices people in the area will need to follow, and communicate to others as appropriate. Meet visitors at the door and ensure they wash/sanitize their hands and are wearing a face covering. Escort visitors (at a distance of >six feet), directly to the appropriate meeting room or office.
2. *Personal fans.* Store all personal fans as they can contribute to the spread of respiratory droplets.
3. *Ventilation.* As often as feasible within the limitations of weather and instructional needs, open windows and doors to increase ventilation.



Note: These practices are current as of the revision date. Since the COVID-19 pandemic is evolving rapidly, extra diligence should be used in watching for updates to these practices.

All Chabot-Las Positas employees must follow the “General Practices for All Employees” COVID-19 safety guidance and all visitors/students must follow the “General Practices for All Visitors” COVID-19 safety guidance. This document provides additional more specific COVID-19 safety practices tailored to the work area/operation listed above. Questions regarding COVID-19 safety should be directed to your supervisor or the designated COVID-19 Safety Coordinator, Owen Letcher (925)485-5277.



MEDICAL SCREENING

1. As indicated in the general COVID-19 safety practices guidance for employees and visitors, stay home if you exhibit COVID-19 symptoms, test positive, have been in close contact with a known or suspected case, or have risk factors for more severe illness.



PHYSICAL DISTANCING

1. Other individuals should not come into your personal work area without your acknowledgement. Exceptions include staff members entering briefly for routine tasks while you are not present (e.g., custodial cleaning, drop-off packages). If someone must enter your personal work area while you are present, maintain physical distancing to the maximum extent feasible, but not less than six feet.



PERSONAL HYGIENE

1. Use proper practices per the “General Practices for All Employees” COVID-19 safety guidance (e.g., hand hygiene, covering sneezes and coughs, managing personal items).
2. Clean hands immediately whenever entering your personal area. Ensure visitors do likewise.
3. Accumulation of personal items should be limited to allow for easier surface cleaning and disinfection.



PROTECTIVE EQUIPMENT

1. *Masks.* Per the “General Practices for All Employees” COVID-19 safety guidance, wear a surgical, paper or cloth mask (a.k.a., face coverings) whenever you leave your personal work area. In addition, masks must be worn when others are present in your work area. If in a shared office with personal workstations, masks must be worn even if physical barriers are present.



ENVIRONMENTAL CLEANING

1. Clean/disinfect frequently touched surfaces in your personal area at least once per day (e.g., phone, keyboard/mouse, chair arms, desk surfaces, drawer handles). In addition, clean/disinfect surfaces touched by visitors to your work area following their departure.
2. When bringing packages, mail, or other outside items into your personal work area, either: 1) clean hands and contacted surfaces after handling of the item. Current CDC guidance indicates that coronaviruses on surfaces and objects die within hours, and that COVID-19 has not been shown to survive on surfaces.

Room Detail Report - Fall 2021

Chabot College

*Occupancy is based upon DSA IR A -26.cc: Lecture 20 sf/student; Computer Lab 35 sf/student; Science Lab 50 sf/student; Nursing & Dental 50 sf/student; Career Technical Education Shop 50 sf/student; Athletics and Kinesiology 50 sf/student: Fixed Seating rooms number of seats provided. Fall 2021 capacity instructional rooms assume 195 sf for instructor plus remaining square feet at student capacity noted.

| | | | | | | Room Area | Occupancy Loads | *Occupancy Estimates |
|----------------------|----------------------|------------------------|---|-----------------------|------|-----------------|----------------------|--------------------------------------|
| | | | | | | Total Area (SF) | * Fire Code Capacity | Fall 2021 Room Reduced Room Capacity |
| Campus | Building | Room # | Room Type | | | | | |
| | | Purple — Tier 1 | In-person lectures prohibited. | | | | | |
| | | Red — Tier 2 | Lectures are permitted but must be limited to 25% capacity or 100 people , whichever is fewer, with modifications. | | | | | |
| | | Orange — Tier 3 | Lectures are permitted but must be limited to 50% capacity or 200 people , whichever is fewer, with modifications. | | | | | |
| | | Yellow — Tier 4 | Lectures are permitted but must be limited to 50% capacity , with modifications. | | | | | |
| 482 - Chabot College | 3200 3200 - Sciences | Biology | 3201 | Physiology Lab | 1431 | 29 | 24 | |
| 482 - Chabot College | 3200 3200 - Sciences | Biology | 3202 | Biology 50 Lab | 1397 | 28 | 24 | |
| 482 - Chabot College | 3200 3200 - Sciences | Biology | 3203 | Anatomy Lab | 1410 | 29 | 24 | |
| 482 - Chabot College | 3200 3200 - Sciences | Biology | 3204 | Read/Study Room | 544 | 11 | 7 | |
| 482 - Chabot College | 3200 3200 - Sciences | Biology | 3205 | Corridor | 2227 | | | |
| 482 - Chabot College | 3200 3200 - Sciences | Biology | 3209 | Elevator 2 | 97 | | | |
| 482 - Chabot College | 3200 3200 - Sciences | Biology | 3210 | Office Lab Technician | 79 | 1 | 1 | |
| 482 - Chabot College | 3200 3200 - Sciences | Biology | 3211 | Lab Prep Bio 50/Phys | 604 | 13 | 6 | |
| 482 - Chabot College | 3200 3200 - Sciences | Biology | 3211 | Corridor | | | | |
| 482 - Chabot College | 3200 3200 - Sciences | Biology | 3212 | Cadaver Room | 561 | 12 | 7 | |
| 482 - Chabot College | 3200 3200 - Sciences | Biology | 3213 | Lab Prep Anatomy | 359 | 8 | 4 | |
| 482 - Chabot College | 3200 3200 - Sciences | Biology | 3220 | Elev Equipment Room | 47 | | | |
| 482 - Chabot College | 3200 3200 - Sciences | Biology | 3221 | Custodial | 101 | | | |
| 482 - Chabot College | 3200 3200 - Sciences | Biology | 3222 | Data Room | 84 | | | |
| 482 - Chabot College | 3200 3200 - Sciences | Biology | 3223 | Electrical Room | 85 | | | |
| 482 - Chabot College | 3200 3200 - Sciences | Biology | 3230 | M Restroom | 114 | | | |
| 482 - Chabot College | 3200 3200 - Sciences | Biology | 3231 | Mechanical | 12 | | | |
| 482 - Chabot College | 3200 3200 - Sciences | Biology | 3232 | AG Restroom | 60 | | | |
| 482 - Chabot College | 3200 3200 - Sciences | Biology | 3233 | W Restroom | 203 | | | |
| 482 - Chabot College | 3200 3200 - Sciences | Biology | 3234 | Elevator 1 | 61 | | | |
| 482 - Chabot College | 3200 3200 - Sciences | Biology | 3251 | Greenhouse | 524 | 11 | 7 | |
| 482 - Chabot College | 3200 3200 - Sciences | Biology | 3252 | Botany & Env Sci Lab | 1438 | 29 | 24 | |
| 482 - Chabot College | 3200 3200 - Sciences | Biology | 3253 | Zoology Lab | 1418 | 29 | 24 | |
| 482 - Chabot College | 3200 3200 - Sciences | Biology | 3254 | Read/Study Room 2 | 565 | 12 | 7 | |
| 482 - Chabot College | 3200 3200 - Sciences | Biology | 3255 | Corridor | 1340 | | | |
| 482 - Chabot College | 3200 3200 - Sciences | Biology | 3259 | Elevator Equipment | 79 | | | |
| 482 - Chabot College | 3200 3200 - Sciences | Biology | 3260 | Office Lab Technician | 97 | 1 | 1 | |
| 482 - Chabot College | 3200 3200 - Sciences | Biology | 3261 | Lab Prep Bot/Zoo | 1316 | 27 | 13 | |
| 482 - Chabot College | 3200 3200 - Sciences | Biology | 3261 | Corridor | 77 | | | |
| 482 - Chabot College | 3200 3200 - Sciences | Biology | 3269 | Elevator | 97 | | | |
| 482 - Chabot College | 3200 3200 - Sciences | Biology | 3270 | Storage | 48 | | | |

| | | | | |
|----------------------|------------------------------|-------|-----------------|--------------|
| 482 - Chabot College | 3200 3200 - Sciences Biology | 3271 | Custodial | 103 |
| 482 - Chabot College | 3200 3200 - Sciences Biology | 3272 | Data Room | 84 |
| 482 - Chabot College | 3200 3200 - Sciences Biology | 3273 | Electrical Room | 85 |
| 482 - Chabot College | 3200 3200 - Sciences Biology | 3274 | Mechanical | 138 |
| 482 - Chabot College | 3200 3200 - Sciences Biology | 3275 | Corridor | 183 |
| 482 - Chabot College | 3200 3200 - Sciences Biology | 3280 | M Restroom | 112 |
| 482 - Chabot College | 3200 3200 - Sciences Biology | 3282 | AG Restroom | 64 |
| 482 - Chabot College | 3200 3200 - Sciences Biology | 3283 | W Restroom | 203 |
| 482 - Chabot College | 3200 3200 - Sciences Biology | 3284 | Elevator | 61 |
| 482 - Chabot College | 3200 3200 - Sciences Biology | 3201A | Storage | |
| 482 - Chabot College | 3200 3200 - Sciences Biology | 3202A | Storage | |
| 482 - Chabot College | 3200 3200 - Sciences Biology | 3203A | Storage | |
| 482 - Chabot College | 3200 3200 - Sciences Biology | 3252A | Storage | 21 |
| 482 - Chabot College | 3200 3200 - Sciences Biology | 3253A | Storage | 21 |
| | | | | 17550 |
| | | | | 240 |
| | | | | 173 |



Classroom 3201

MAXIMUM OCCUPANCY

24

(Fall 2021)

USE INSTRUCTIONS

Follow the general COVID-19 safety practices for all employees and all visitors in addition to specific practices developed for the subject area. This includes, but is not limited to:



Medical Screening. Do not use this area and remain at home if you are experiencing symptoms related to COVID-19, test positive or have been exposed to a known or suspected case.



Physical Distancing. Maintain a distance of at least four feet between yourself and others at all times. The greater the distance the better. Do not rearrange tables/chairs, they have been placed to allow at least six feet between students.



Personal Hygiene. Wash hands/use hand sanitizer before and after using the area. Avoid placing personal items on surfaces unless necessary. Cover coughs/sneezes.



Protective Equipment. Wear a face covering/mask which covers the nose and mouth whenever others are present or anticipated to be present in the area.



Environmental Cleaning. Clean and disinfect surfaces you will be frequently touching before and after using the area.

Note: These practices are current as of the revision date. Since the COVID-19 pandemic is evolving rapidly, extra diligence should be used in watching for updates to these practices.



Classroom 3202

MAXIMUM OCCUPANCY

24

(Fall 2021)

USE INSTRUCTIONS

Follow the general COVID-19 safety practices for all employees and all visitors in addition to specific practices developed for the subject area. This includes, but is not limited to:



Medical Screening. Do not use this area and remain at home if you are experiencing symptoms related to COVID-19, test positive or have been exposed to a known or suspected case.



Physical Distancing. Maintain a distance of at least four feet between yourself and others at all times. The greater the distance the better. Do not rearrange tables/chairs, they have been placed to allow at least six feet between students.



Personal Hygiene. Wash hands/use hand sanitizer before and after using the area. Avoid placing personal items on surfaces unless necessary. Cover coughs/sneezes.



Protective Equipment. Wear a face covering/mask which covers the nose and mouth whenever others are present or anticipated to be present in the area.



Environmental Cleaning. Clean and disinfect surfaces you will be frequently touching before and after using the area.

Note: These practices are current as of the revision date. Since the COVID-19 pandemic is evolving rapidly, extra diligence should be used in watching for updates to these practices.



Classroom 3203

MAXIMUM OCCUPANCY

24

(Fall 2021)

USE INSTRUCTIONS

Follow the general COVID-19 safety practices for all employees and all visitors in addition to specific practices developed for the subject area. This includes, but is not limited to:



Medical Screening. Do not use this area and remain at home if you are experiencing symptoms related to COVID-19, test positive or have been exposed to a known or suspected case.



Physical Distancing. Maintain a distance of at least four feet between yourself and others at all times. The greater the distance the better. Do not rearrange tables/chairs, they have been placed to allow at least six feet between students.



Personal Hygiene. Wash hands/use hand sanitizer before and after using the area. Avoid placing personal items on surfaces unless necessary. Cover coughs/sneezes.



Protective Equipment. Wear a face covering/mask which covers the nose and mouth whenever others are present or anticipated to be present in the area.



Environmental Cleaning. Clean and disinfect surfaces you will be frequently touching before and after using the area.

Note: These practices are current as of the revision date. Since the COVID-19 pandemic is evolving rapidly, extra diligence should be used in watching for updates to these practices.



Classroom 3207

MAXIMUM OCCUPANCY

7

(Fall 2021)

USE INSTRUCTIONS

Follow the general COVID-19 safety practices for all employees and all visitors in addition to specific practices developed for the subject area. This includes, but is not limited to:



Medical Screening. Do not use this area and remain at home if you are experiencing symptoms related to COVID-19, test positive or have been exposed to a known or suspected case.



Physical Distancing. Maintain a distance of at least four feet between yourself and others at all times. The greater the distance the better. Do not rearrange tables/chairs, they have been placed to allow at least six feet between students.



Personal Hygiene. Wash hands/use hand sanitizer before and after using the area. Avoid placing personal items on surfaces unless necessary. Cover coughs/sneezes.



Protective Equipment. Wear a face covering/mask which covers the nose and mouth whenever others are present or anticipated to be present in the area.



Environmental Cleaning. Clean and disinfect surfaces you will be frequently touching before and after using the area.

Note: These practices are current as of the revision date. Since the COVID-19 pandemic is evolving rapidly, extra diligence should be used in watching for updates to these practices.



Classroom 3212

MAXIMUM OCCUPANCY

7

(Fall 2021)

USE INSTRUCTIONS

Follow the general COVID-19 safety practices for all employees and all visitors in addition to specific practices developed for the subject area. This includes, but is not limited to:



Medical Screening. Do not use this area and remain at home if you are experiencing symptoms related to COVID-19, test positive or have been exposed to a known or suspected case.



Physical Distancing. Maintain a distance of at least four feet between yourself and others at all times. The greater the distance the better. Do not rearrange tables/chairs, they have been placed to allow at least six feet between students.



Personal Hygiene. Wash hands/use hand sanitizer before and after using the area. Avoid placing personal items on surfaces unless necessary. Cover coughs/sneezes.



Protective Equipment. Wear a face covering/mask which covers the nose and mouth whenever others are present or anticipated to be present in the area.



Environmental Cleaning. Clean and disinfect surfaces you will be frequently touching before and after using the area.

Note: These practices are current as of the revision date. Since the COVID-19 pandemic is evolving rapidly, extra diligence should be used in watching for updates to these practices.



Classroom 3251

MAXIMUM OCCUPANCY

7

(Fall 2021)

USE INSTRUCTIONS

Follow the general COVID-19 safety practices for all employees and all visitors in addition to specific practices developed for the subject area. This includes, but is not limited to:



Medical Screening. Do not use this area and remain at home if you are experiencing symptoms related to COVID-19, test positive or have been exposed to a known or suspected case.



Physical Distancing. Maintain a distance of at least four feet between yourself and others at all times. The greater the distance the better. Do not rearrange tables/chairs, they have been placed to allow at least six feet between students.



Personal Hygiene. Wash hands/use hand sanitizer before and after using the area. Avoid placing personal items on surfaces unless necessary. Cover coughs/sneezes.



Protective Equipment. Wear a face covering/mask which covers the nose and mouth whenever others are present or anticipated to be present in the area.



Environmental Cleaning. Clean and disinfect surfaces you will be frequently touching before and after using the area.

Note: These practices are current as of the revision date. Since the COVID-19 pandemic is evolving rapidly, extra diligence should be used in watching for updates to these practices.



Classroom 3252

MAXIMUM OCCUPANCY

24

(Fall 2021)

USE INSTRUCTIONS

Follow the general COVID-19 safety practices for all employees and all visitors in addition to specific practices developed for the subject area. This includes, but is not limited to:



Medical Screening. Do not use this area and remain at home if you are experiencing symptoms related to COVID-19, test positive or have been exposed to a known or suspected case.



Physical Distancing. Maintain a distance of at least four feet between yourself and others at all times. The greater the distance the better. Do not rearrange tables/chairs, they have been placed to allow at least six feet between students.



Personal Hygiene. Wash hands/use hand sanitizer before and after using the area. Avoid placing personal items on surfaces unless necessary. Cover coughs/sneezes.



Protective Equipment. Wear a face covering/mask which covers the nose and mouth whenever others are present or anticipated to be present in the area.



Environmental Cleaning. Clean and disinfect surfaces you will be frequently touching before and after using the area.

Note: These practices are current as of the revision date. Since the COVID-19 pandemic is evolving rapidly, extra diligence should be used in watching for updates to these practices.



Classroom 3253

MAXIMUM OCCUPANCY

24

(Fall 2021)

USE INSTRUCTIONS

Follow the general COVID-19 safety practices for all employees and all visitors in addition to specific practices developed for the subject area. This includes, but is not limited to:



Medical Screening. Do not use this area and remain at home if you are experiencing symptoms related to COVID-19, test positive or have been exposed to a known or suspected case.



Physical Distancing. Maintain a distance of at least four feet between yourself and others at all times. The greater the distance the better. Do not rearrange tables/chairs, they have been placed to allow at least six feet between students.



Personal Hygiene. Wash hands/use hand sanitizer before and after using the area. Avoid placing personal items on surfaces unless necessary. Cover coughs/sneezes.



Protective Equipment. Wear a face covering/mask which covers the nose and mouth whenever others are present or anticipated to be present in the area.



Environmental Cleaning. Clean and disinfect surfaces you will be frequently touching before and after using the area.

Note: These practices are current as of the revision date. Since the COVID-19 pandemic is evolving rapidly, extra diligence should be used in watching for updates to these practices.



Classroom 3254

MAXIMUM OCCUPANCY

7

(Fall 2021)

USE INSTRUCTIONS

Follow the general COVID-19 safety practices for all employees and all visitors in addition to specific practices developed for the subject area. This includes, but is not limited to:



Medical Screening. Do not use this area and remain at home if you are experiencing symptoms related to COVID-19, test positive or have been exposed to a known or suspected case.



Physical Distancing. Maintain a distance of at least four feet between yourself and others at all times. The greater the distance the better. Do not rearrange tables/chairs, they have been placed to allow at least six feet between students.



Personal Hygiene. Wash hands/use hand sanitizer before and after using the area. Avoid placing personal items on surfaces unless necessary. Cover coughs/sneezes.



Protective Equipment. Wear a face covering/mask which covers the nose and mouth whenever others are present or anticipated to be present in the area.



Environmental Cleaning. Clean and disinfect surfaces you will be frequently touching before and after using the area.

Note: These practices are current as of the revision date. Since the COVID-19 pandemic is evolving rapidly, extra diligence should be used in watching for updates to these practices.