


**Safe Work Practice Zones**

Las Positas College – Building 1600  
 3000 Campus Hill Dr., Livermore, CA  
 FACS #PJ48098  
 September 17, 2020

**LEGEND**

Green = staff personal spaces	Light Purple = common areas
Yellow = staff common areas	Dark Purple = public specialized areas
Orange = staff specialized areas	



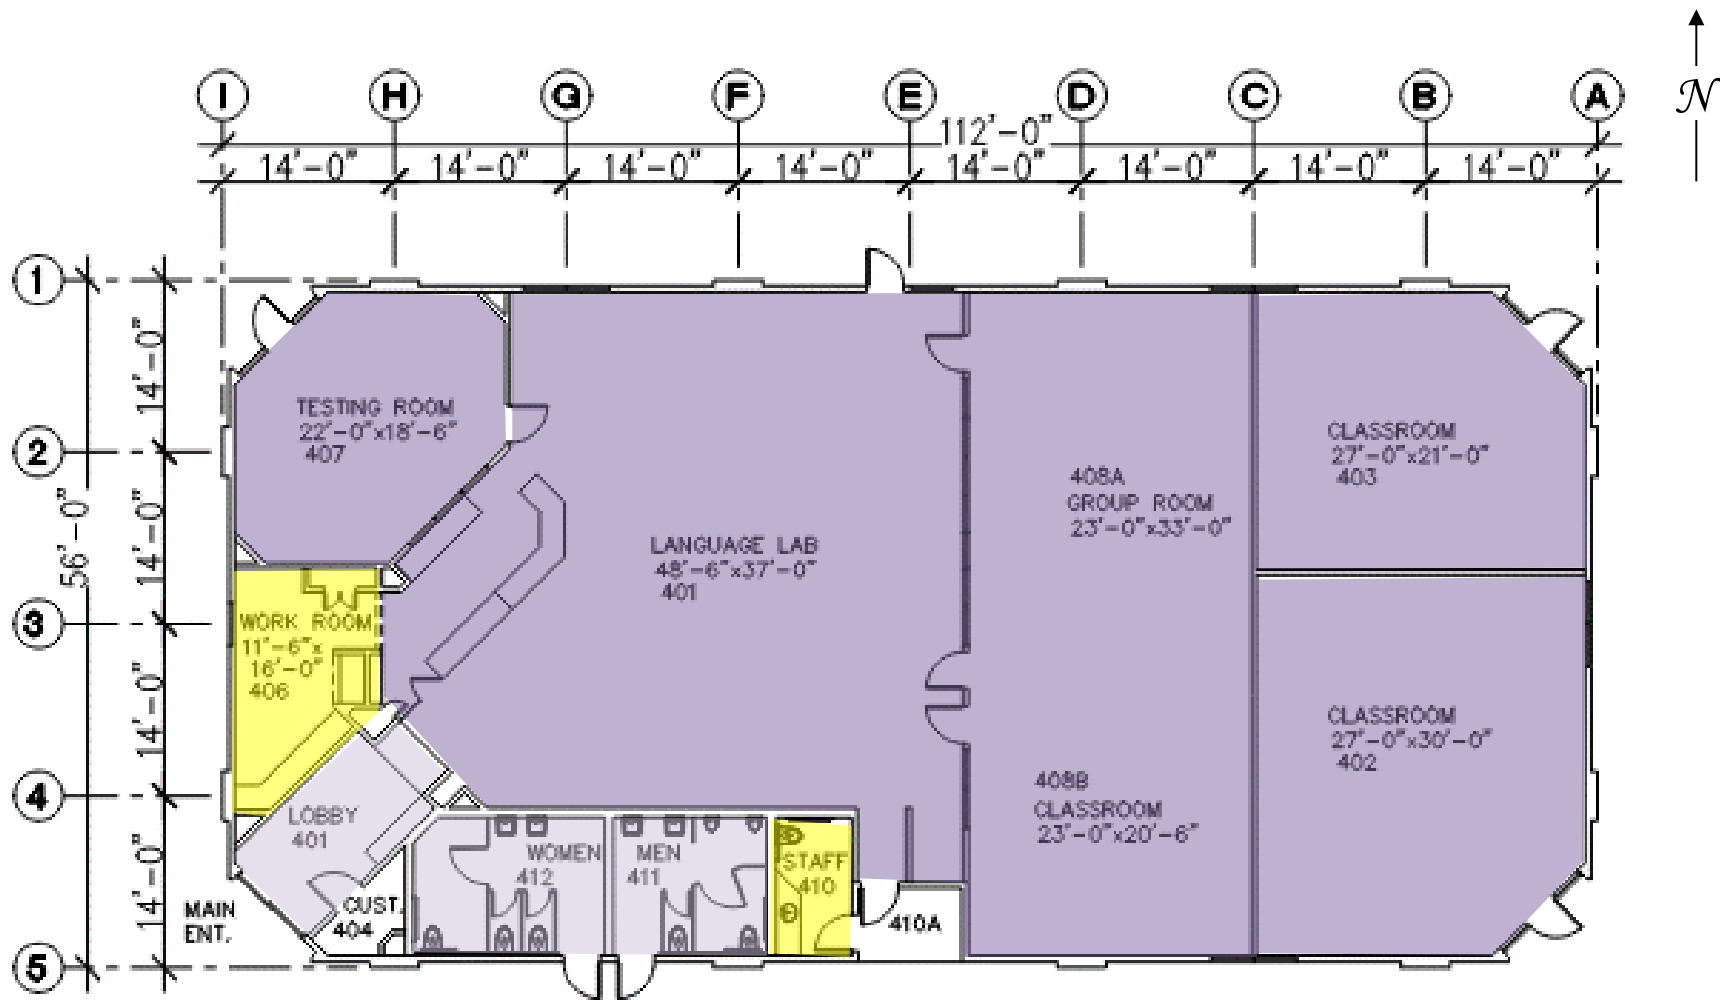


**Safe Work Practice Zones**

Las Positas College – Building 1600  
 3000 Campus Hill Dr., Livermore, CA  
 FACS #PJ48098  
 September 17, 2020

**LEGEND**

Green = staff personal spaces	Light Purple = common areas
Yellow = staff common areas	Dark Purple = public specialized areas
Orange = staff specialized areas	



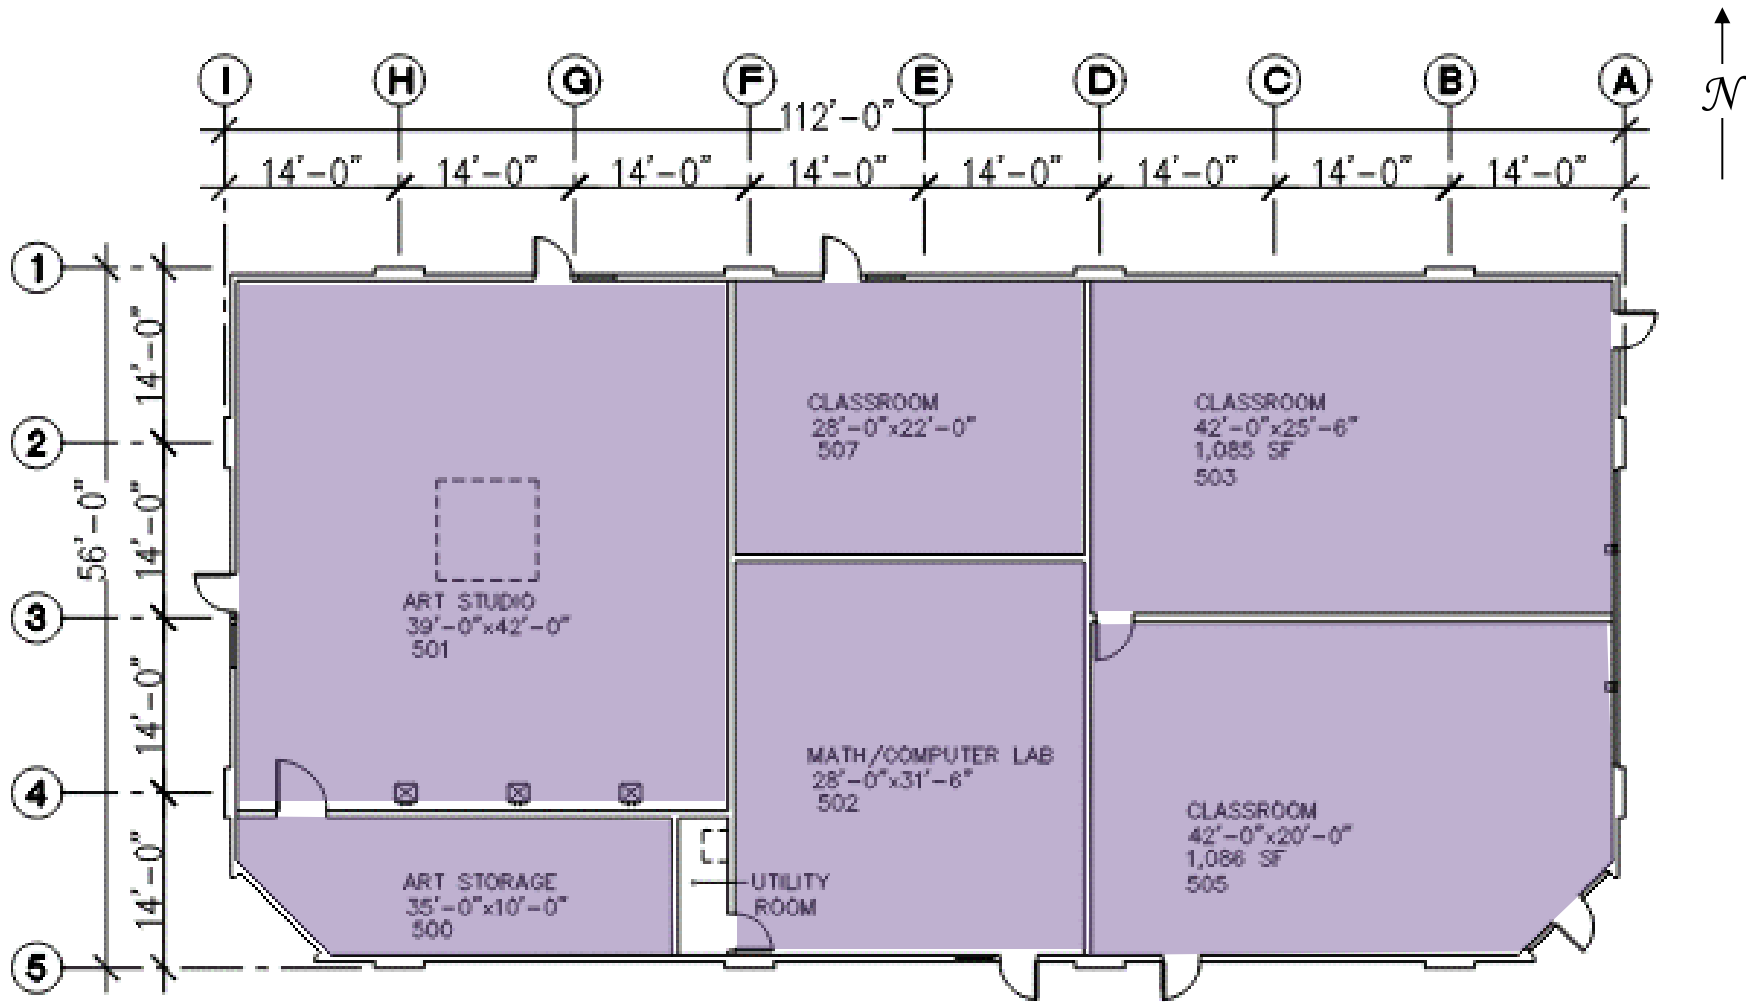



**Safe Work Practice Zones**

Las Positas College – Building 1600  
 3000 Campus Hill Dr., Livermore, CA  
 FACS #PJ48098  
 September 17, 2020

**LEGEND**

Green = staff personal spaces	Light Purple = common areas
Yellow = staff common areas	Dark Purple = public specialized areas
Orange = staff specialized areas	



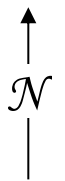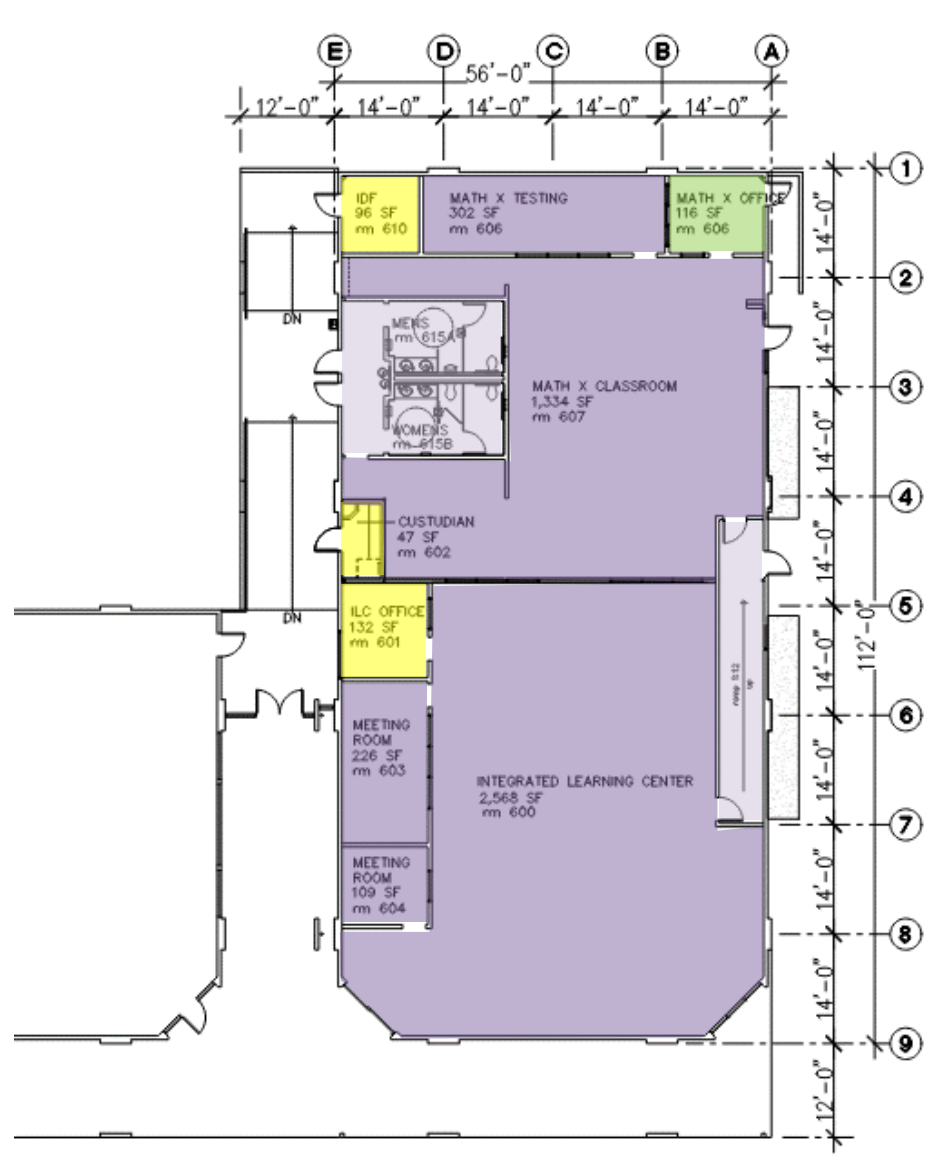


**Safe Work Practice Zones**

Las Positas College – Building 1600  
 3000 Campus Hill Dr., Livermore, CA  
 FACS #PJ48098  
 September 17, 2020

**LEGEND**

Green = staff personal spaces	Light Purple = common areas
Yellow = staff common areas	Dark Purple = public specialized areas
Orange = staff specialized areas	



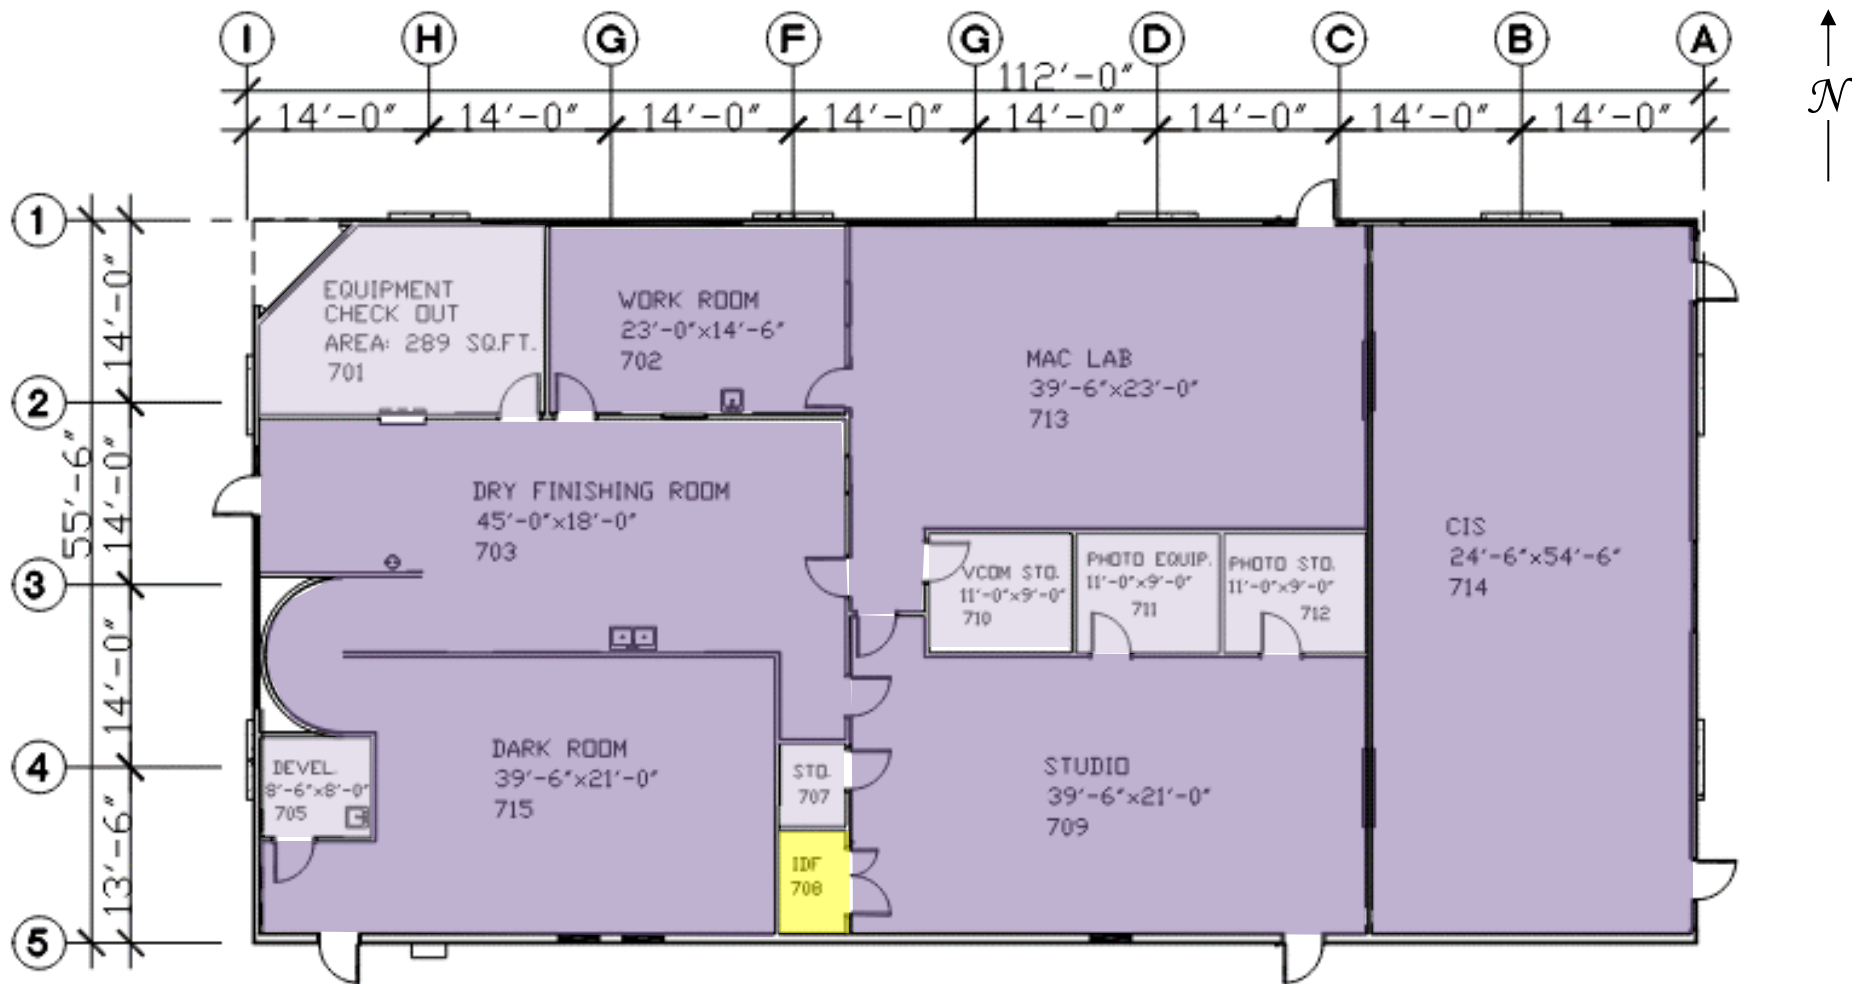

**Safe Work Practice Zones**


Las Positas College – Building 1600  
 3000 Campus Hill Dr., Livermore, CA  
 FACS #PJ48098  
 September 17, 2020

**LEGEND**

Green = staff personal spaces	Light Purple = common areas
Yellow = staff common areas	Dark Purple = public specialized areas
Orange = staff specialized areas	



Plan A

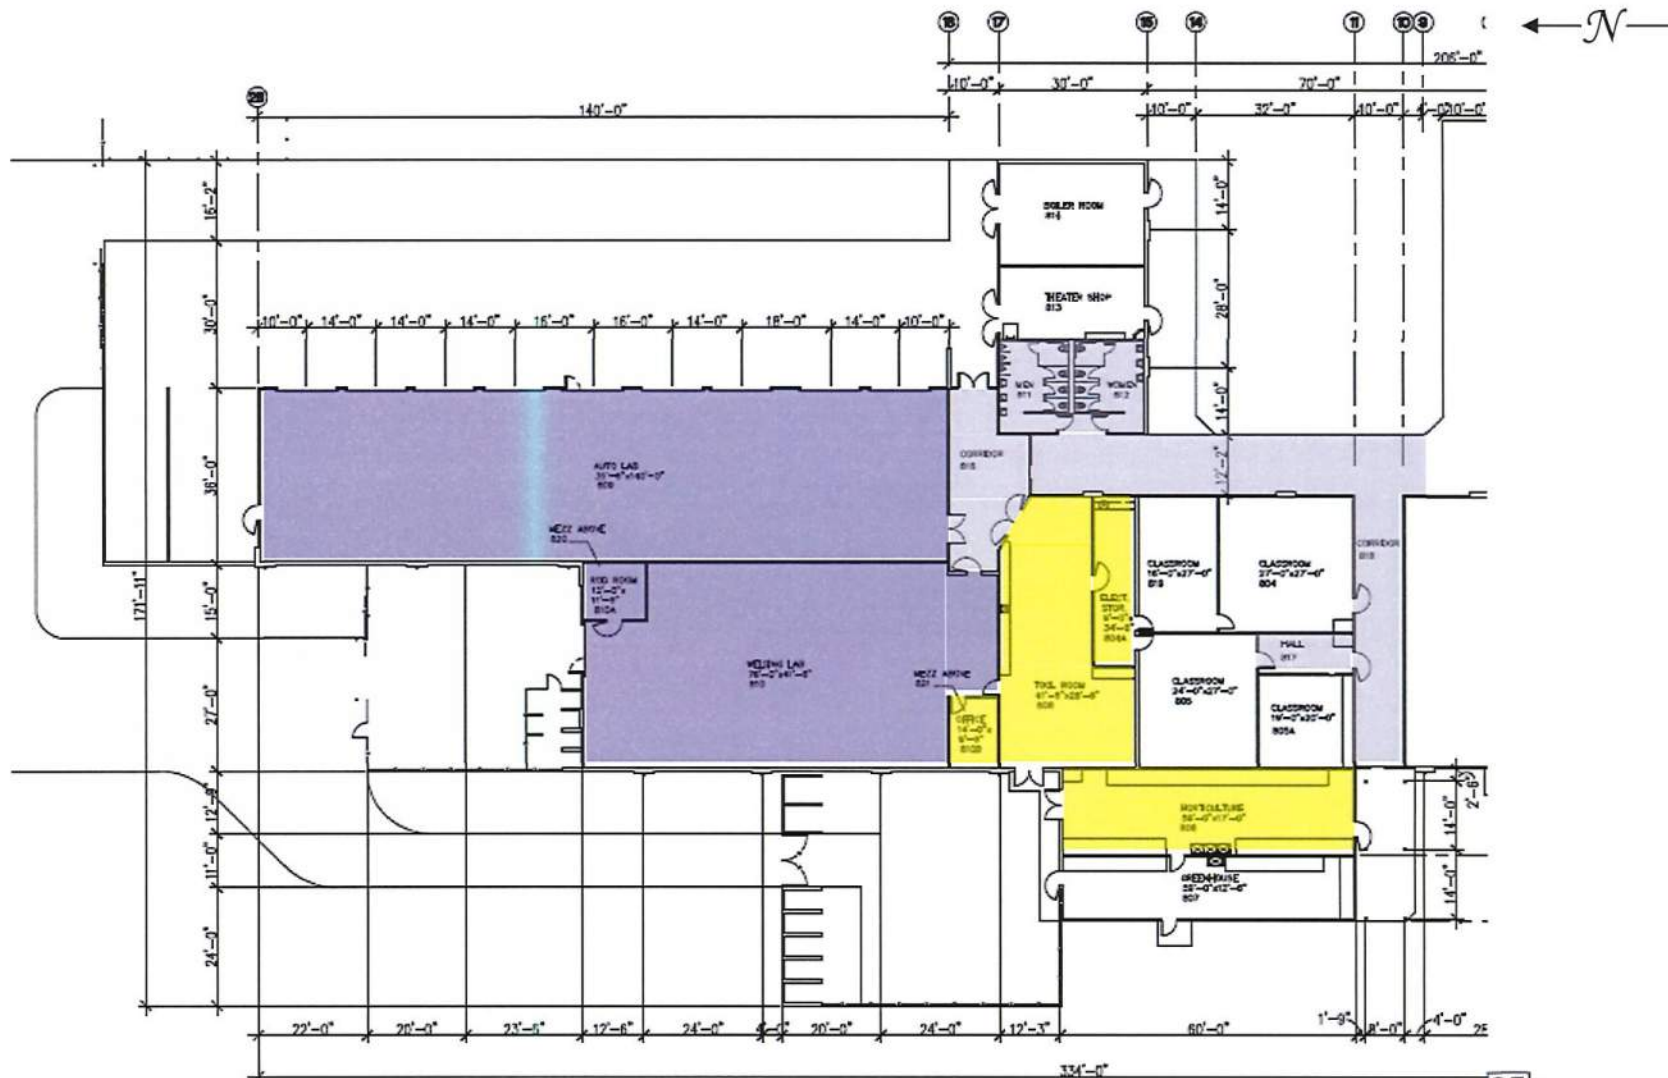

**LAS POSITAS COLLEGE**


**FLOOR PLAN MULTI-PURPOSE LITTLE THEATER, COMPUTER LAB, TECHNICAL-VOCATIONAL CENTER, BUILDING 800 - PLAN A**



Total SqFt of Building 800-29,951



05 a

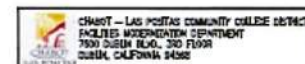

**Safe Work Practice Zones**



Las Positas College – Building 800  
 3000 Campus Hill Dr., Livermore, CA  
 FACS #PJ48098  
 September 17, 2020

**LEGEND**

Green = staff personal spaces	Light Purple = common areas
Yellow = staff common areas	Dark Purple = public specialized areas
Orange = staff specialized areas	



Plan B

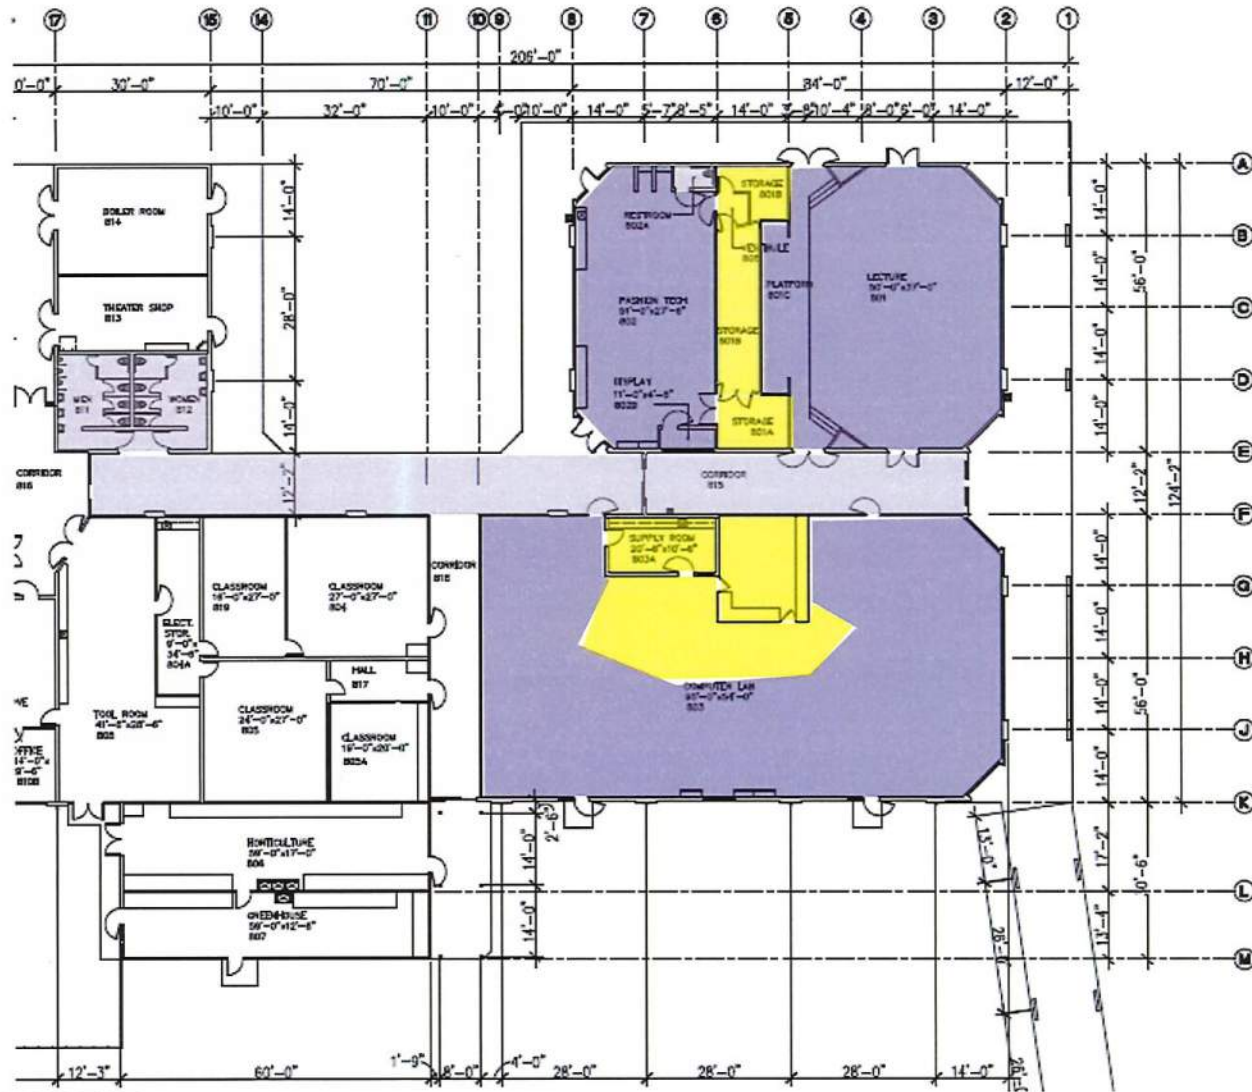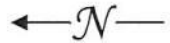


**LAS POSITAS COLLEGE**  
**FLOOR PLAN MULTI-PURPOSE LITTLE THEATER, COMPUTER LAB, TECHNICAL-VOCATIONAL CENTER, BUILDING 800 - PLAN B**



Total BCF of Building 800: 26,091



05 b

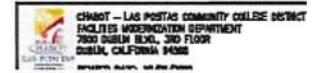

**Safe Work Practice Zones**


Las Positas College – Building 800  
 3000 Campus Hill Dr., Livermore, CA  
 FACS #PJ48098  
 September 17, 2020

**LEGE ND**

Green = staff personal spaces	Light Purple = common areas
Yellow = staff common areas	Dark Purple = public specialized areas
Orange = staff specialized areas	



Level 1

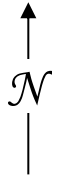

**LAS POSITAS COLLEGE**  
**FIRST FLOOR PLAN CLASSROOM BUILDING 1000**

0 4' 8' 16' 32'  
 SCALE: 1/8" = 1'-0"

Total 80FT of First Floor 20,690

06

CHART - LAS POSITAS COMMUNITY COLLEGE DISTRICT  
 FACILITIES MODERNIZATION DEPARTMENT  
 7800 DUBLIN BLVD., 3RD FLOOR  
 DUBLIN, CALIFORNIA 94568  
 LAS POSITAS COLLEGE DISTRICT

**Safe Work Practice Zones**

Las Positas College – Building 1000  
 3000 Campus Hill Dr., Livermore, CA  
 FACS #PJ48098  
 September 17, 2020



**LEGE ND**

Green = staff personal spaces	Light Purple = common areas
Yellow = staff common areas	Dark Purple = public specialized areas
Orange = staff specialized areas	






Level 2

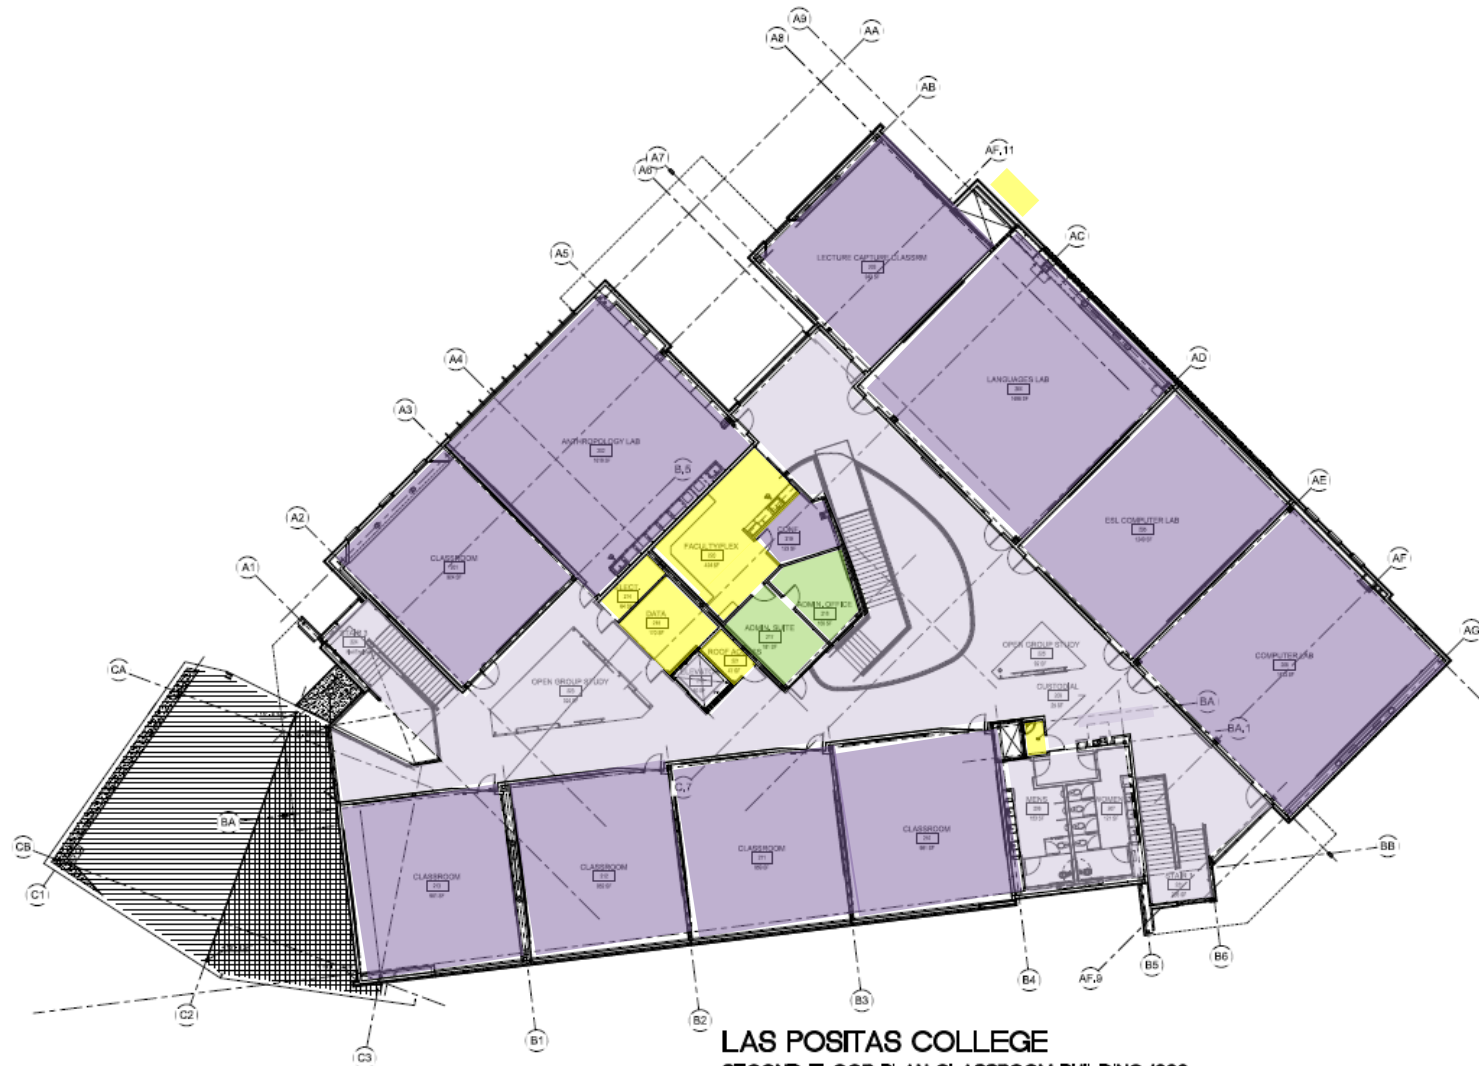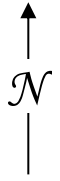

**LAS POSITAS COLLEGE**  
**SECOND FLOOR PLAN CLASSROOM BUILDING 1000**

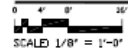

Total GOF of Second Floor: 18,656

07

CHABOT - LAS POSITAS COMMUNITY COLLEGE DISTRICT  
 FACILITIES MODERNIZATION DEPARTMENT  
 7800 DUBLIN BLVD., 3RD FLOOR  
 DUBLIN, CALIFORNIA 94568

**Safe Work Practice Zones**


Las Positas College – Building 1000  
 3000 Campus Hill Dr., Livermore, CA  
 FACS #PJ48098  
 September 17, 2020

**LEGEND**

Green = staff personal spaces	Light Purple = common areas
Yellow = staff common areas	Dark Purple = public specialized areas
Orange = staff specialized areas	



# Building 1300

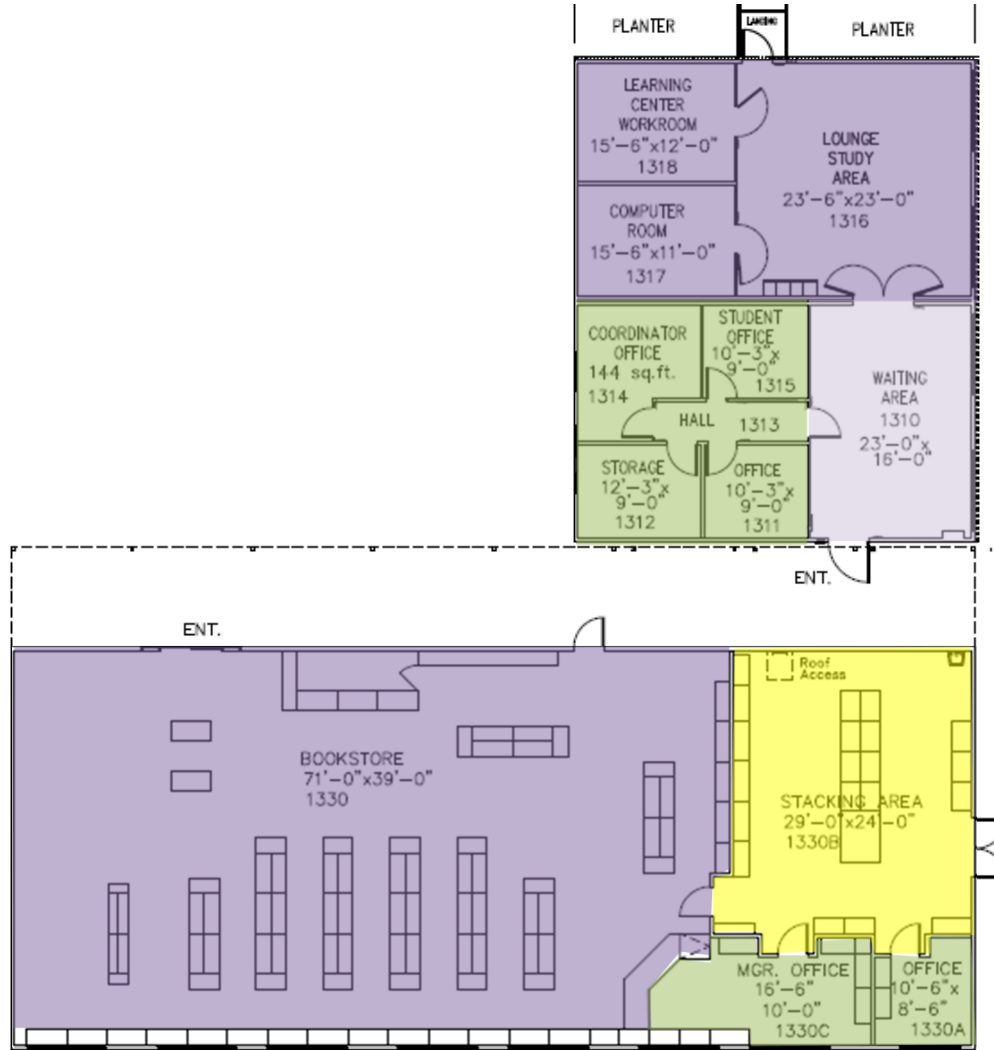

### Safe Work Practice Zones


Las Positas College – Building 1300  
3000 Campus Hill Dr., Livermore, CA  
FACS #PJ48098  
November 19, 2020

### LEGEND

Green = staff personal spaces	Light Purple = common areas
Yellow = staff common areas	Dark Purple = public specialized areas
Orange = staff specialized areas	



# Level 1

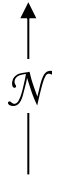

**LAS POSITAS COLLEGE**  
**FIRST FLOOR PLAN/STUDENT SERVICES/ADMIN BUILDING 1600**  
 PLAN NUMBER: 1600-01  
 SCALE: 1/8" = 1'-0"  
 THIS CROSS SECTION INCLUDES OVERHANG BLEND



10

CRABOT - LAS POSITAS COMMUNITY COLLEGE DISTRICT  
 FACILITIES MODERNIZATION DEPARTMENT  
 7800 DUBLIN BLVD., 3RD FLOOR  
 DUBLIN, CALIFORNIA 94568  
 REVISION DATE: 10/01/2019

## Safe Work Practice Zones


Las Positas College – Building 1600 1st  
 3000 Campus Hill Dr., Livermore, CA  
 FACS #PJ48098  
 5/3/2021

## LEGE ND

Green = staff personal spaces	Light Purple = common areas
Yellow = staff common areas	Dark Purple = public specialized areas
Orange = staff specialized areas	



# Level 2

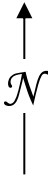

### Safe Work Practice Zones



Las Positas College – Building 1600 2nd  
 3000 Campus Hill Dr., Livermore, CA  
 FACS #PJ48098  
 5/3/2021

### LEGEND

Green = staff personal spaces	Light Purple = common areas
Yellow = staff common areas	Dark Purple = public specialized areas
Orange = staff specialized areas	



Level 1

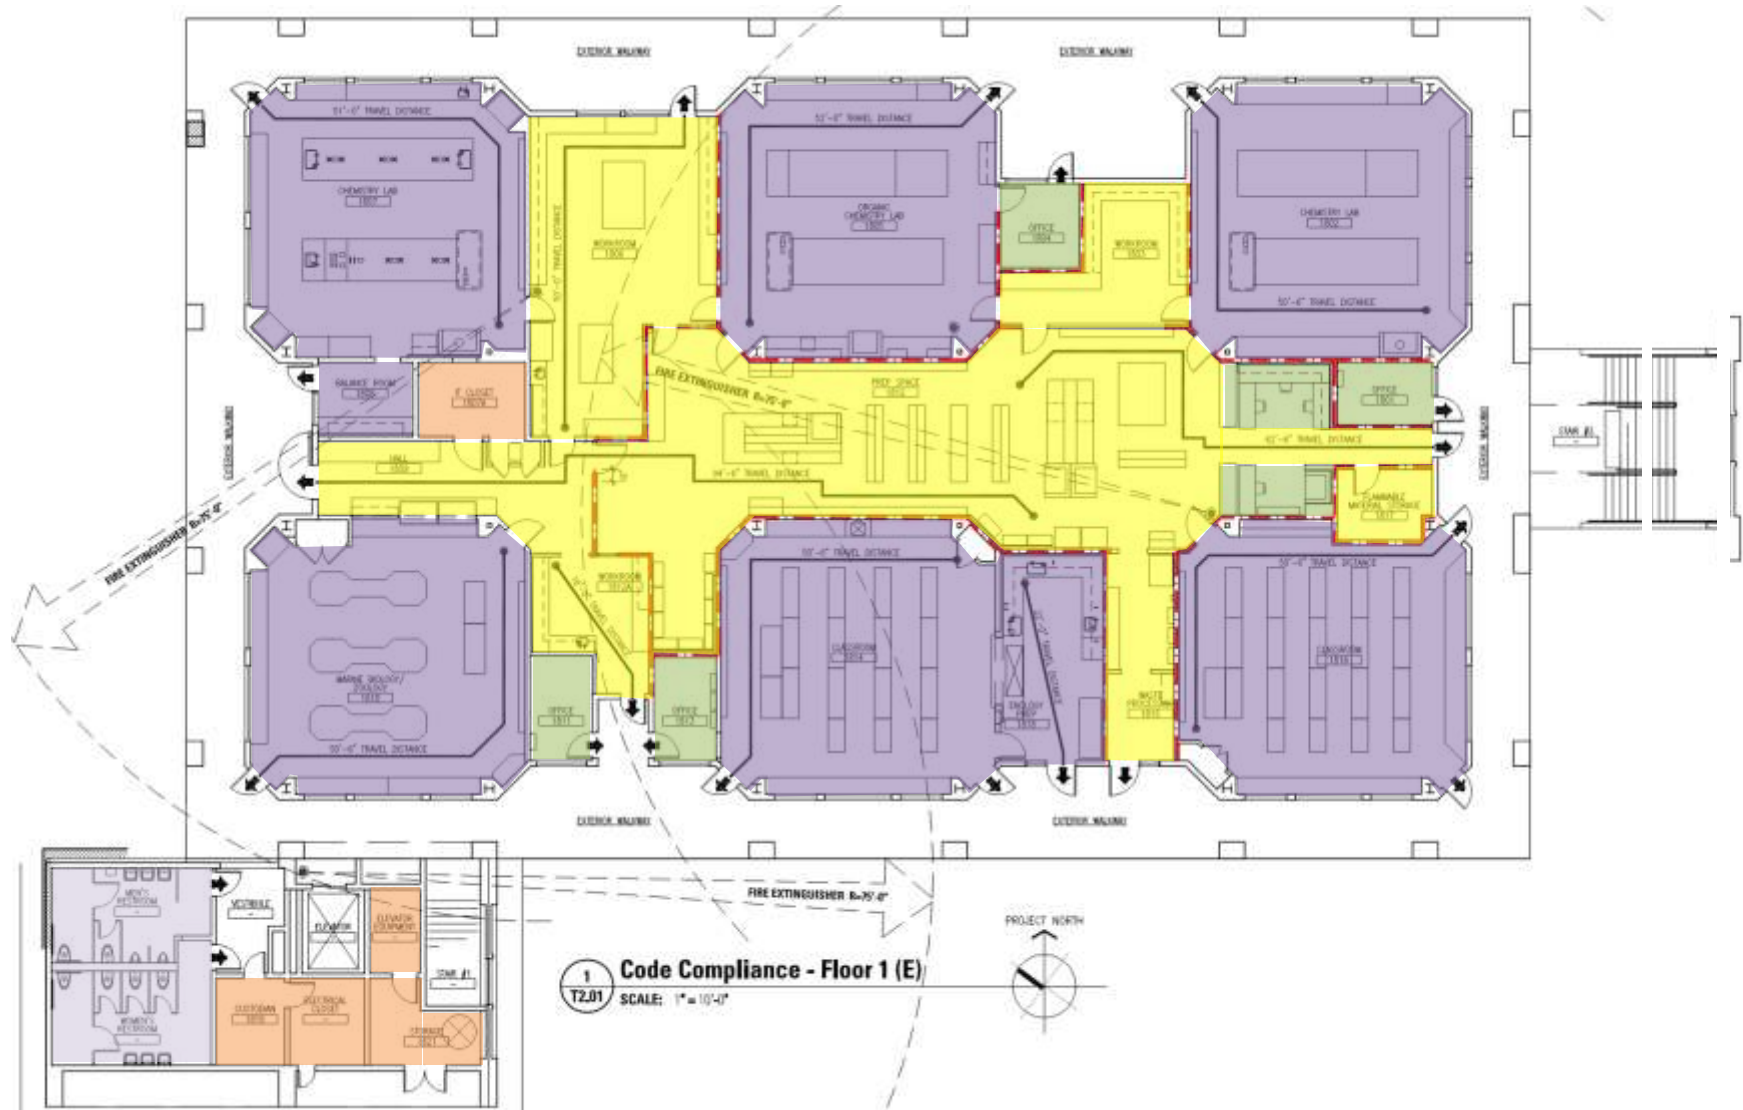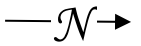

**Safe Work Practice Zones**



Las Positas College – Building 1800 1<sup>st</sup> Flr  
3000 Campus Hill Dr., Livermore, CA  
FACS #PJ48098  
May 10, 2021

**LEGEND**

Green = staff personal spaces	Light Purple = common areas
Yellow = staff common areas	Dark Purple = public specialized areas
Orange = staff specialized areas	



Level 2

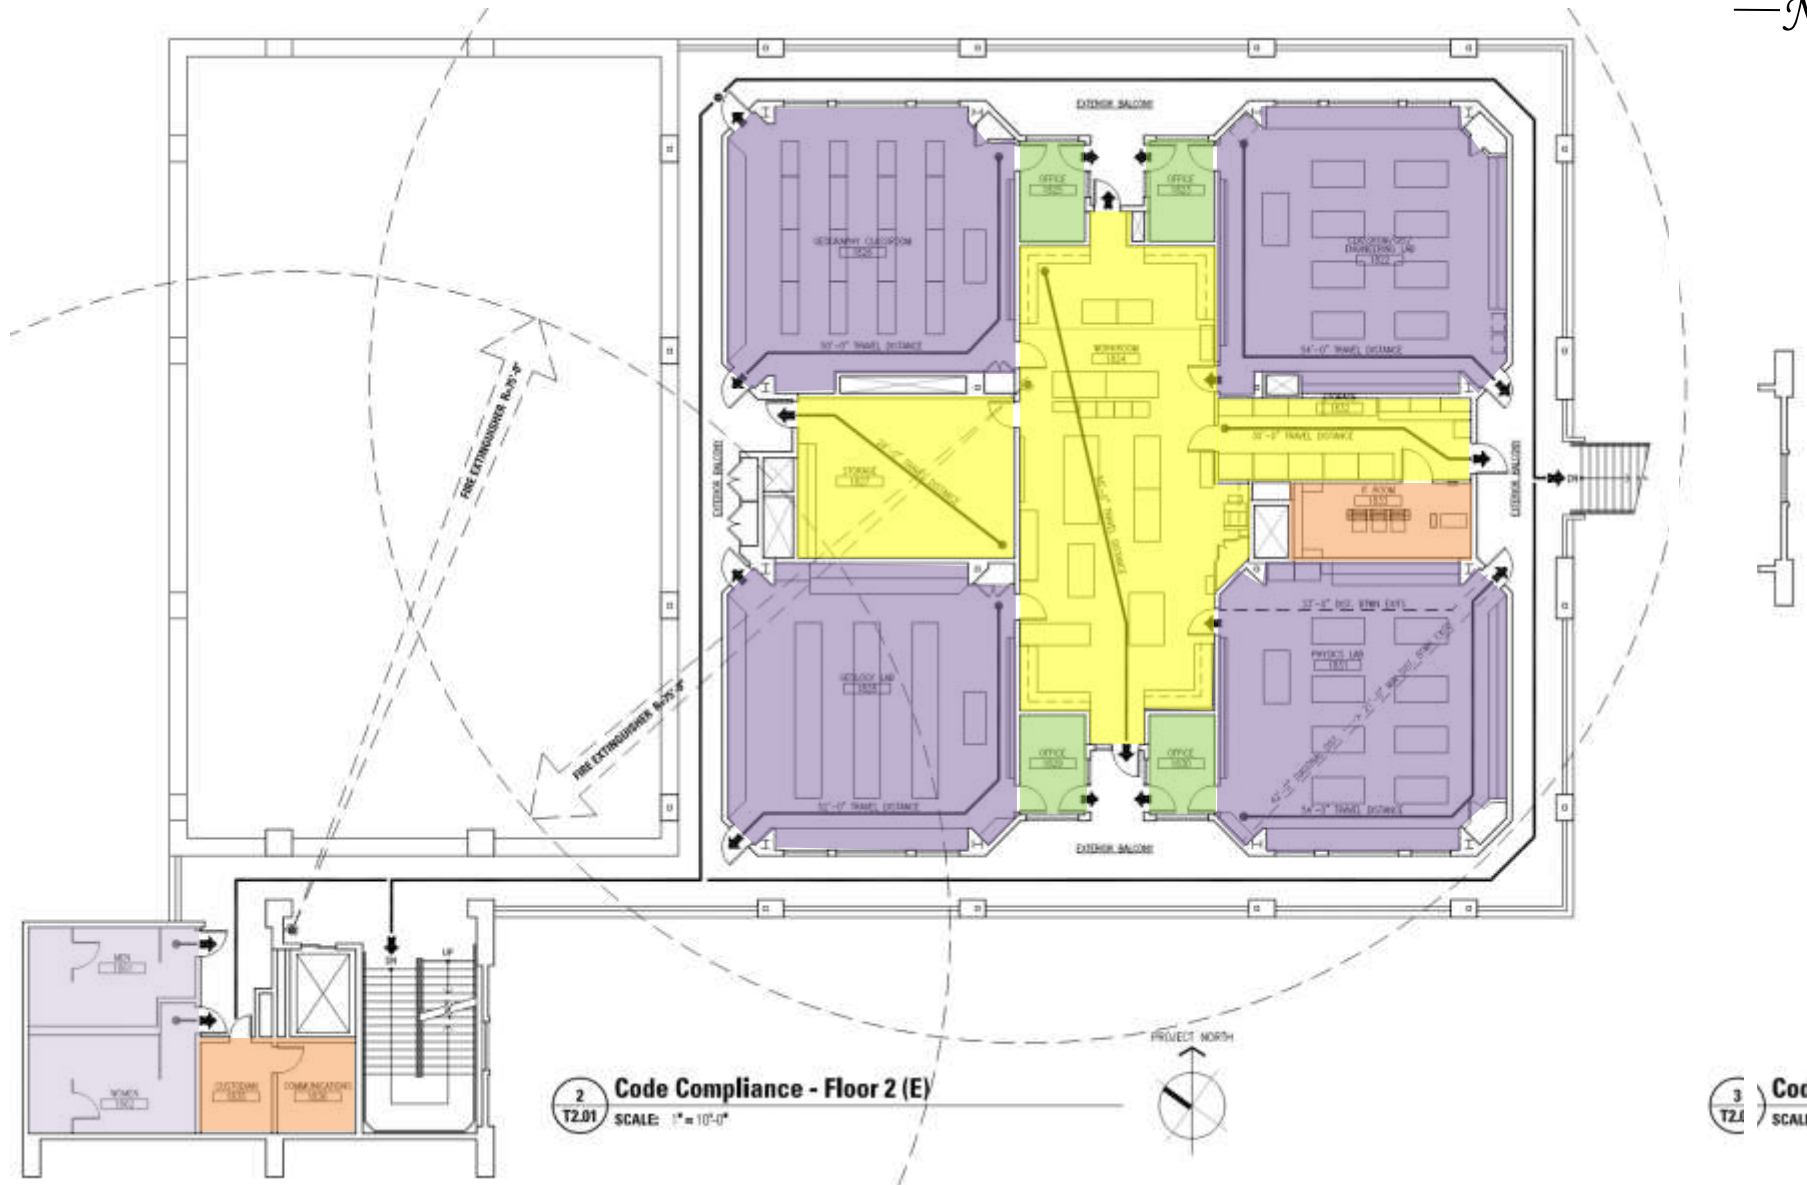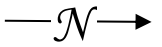

2 Code Compliance - Floor 2 (E)  
T2.01 SCALE: 1"=10'-0"



3 Coc  
T2.1 SCAL1

**Safe Work Practice Zones**



Las Positas College – Building 1800 2<sup>nd</sup> Flr  
3000 Campus Hill Dr., Livermore, CA  
FACS #PJ48098  
May 10, 2021

**LEGEND**

Green = staff personal spaces	Light Purple = common areas
Yellow = staff common areas	Dark Purple = public specialized areas
Orange = staff specialized areas	



# Building 1850

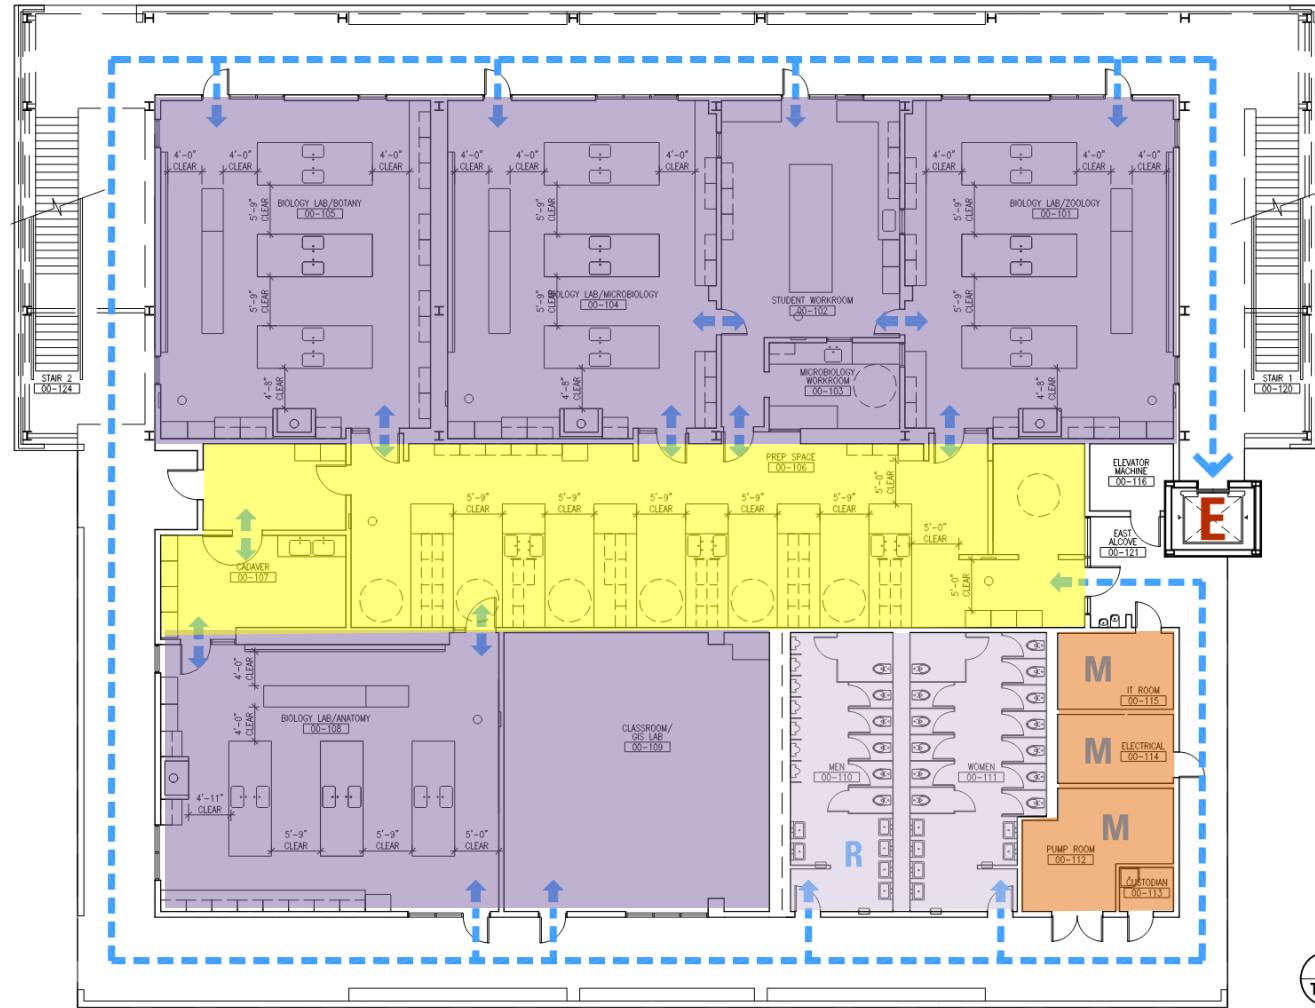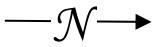

## Safe Work Practice Zones



Las Positas College – Building 1850  
 3000 Campus Hill Dr., Livermore, CA  
 FACS #PJ48098  
 September 17, 2020

## LEGEND

Green = staff personal spaces	Light Purple = common areas
Yellow = staff common areas	Dark Purple = public specialized areas
Orange = staff specialized areas	



# Building 1850

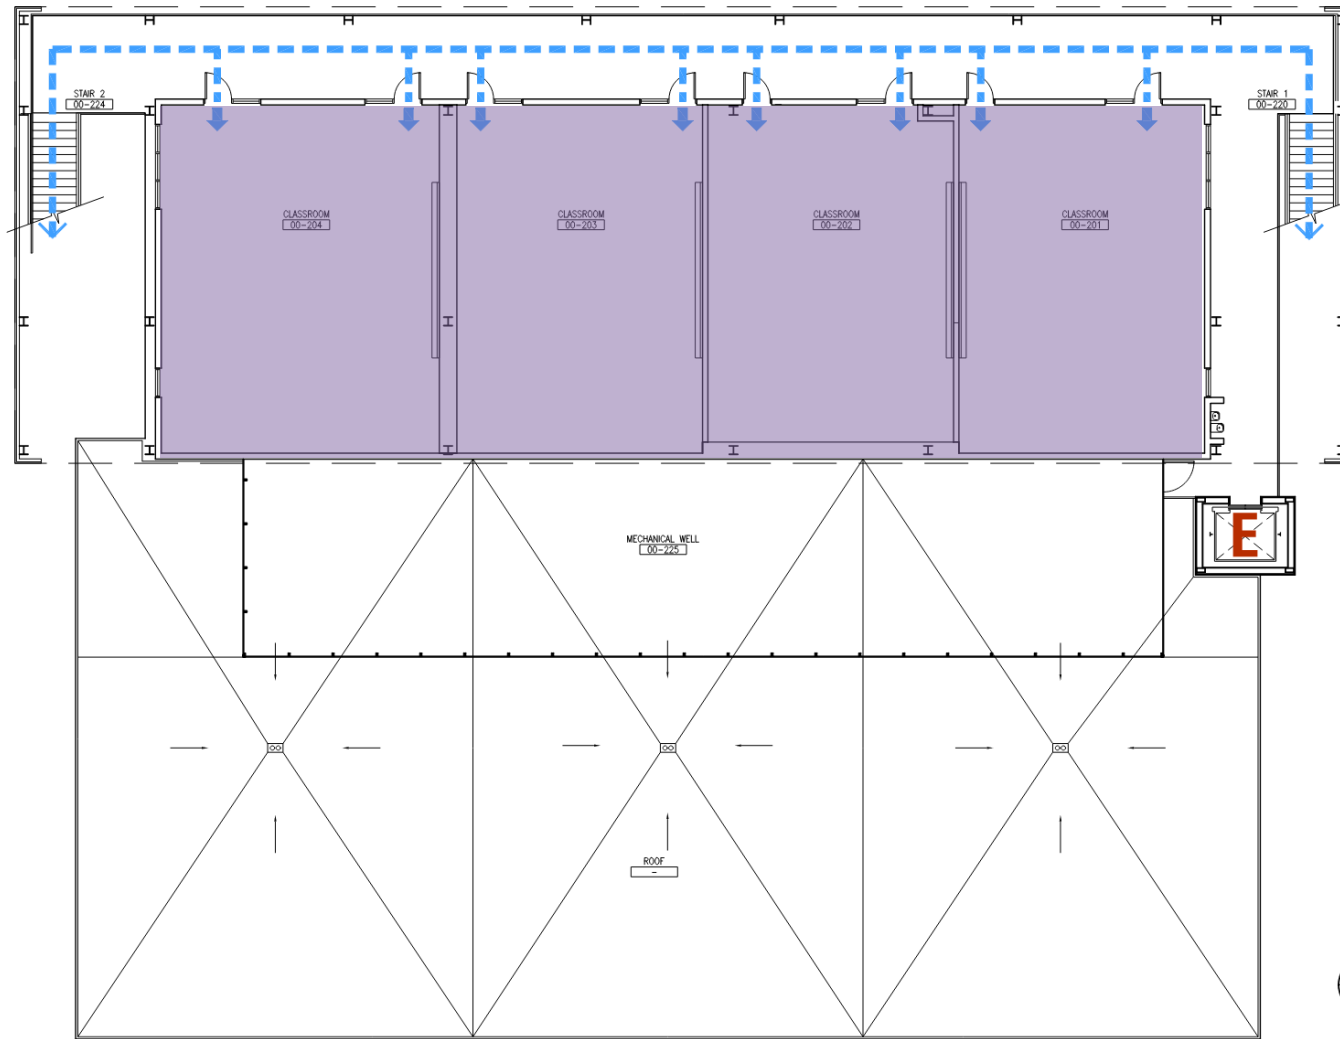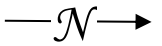

### Safe Work Practice Zones

Las Positas College – Building 1850  
 3000 Campus Hill Dr., Livermore, CA  
 FACS #PJ48098  
 September 17, 2020


### LEGEND

Green = staff personal spaces	Light Purple = common areas
Yellow = staff common areas	Dark Purple = public specialized areas
Orange = staff specialized areas	





# Building 1900

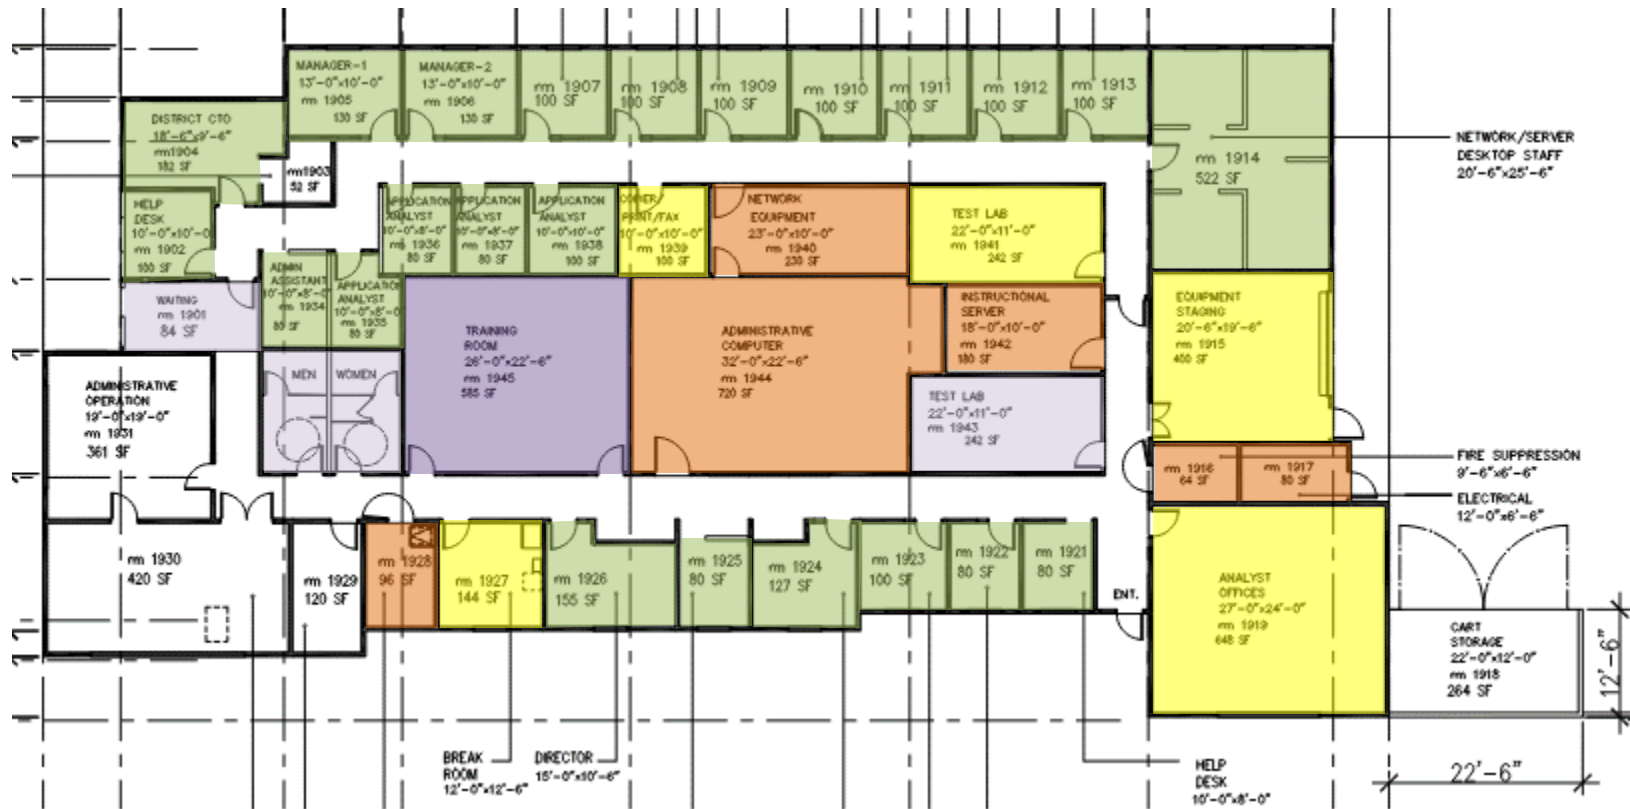

## Safe Work Practice Zones


Las Positas College – Building 1900  
 3000 Campus Hill Dr., Livermore, CA  
 FACS #PJ48098  
 March 30, 2021

## LEGEND

Green = staff personal spaces	Light Purple = common areas
Yellow = staff common areas	Dark Purple = public specialized areas
Orange = staff specialized areas	



# Building 2000

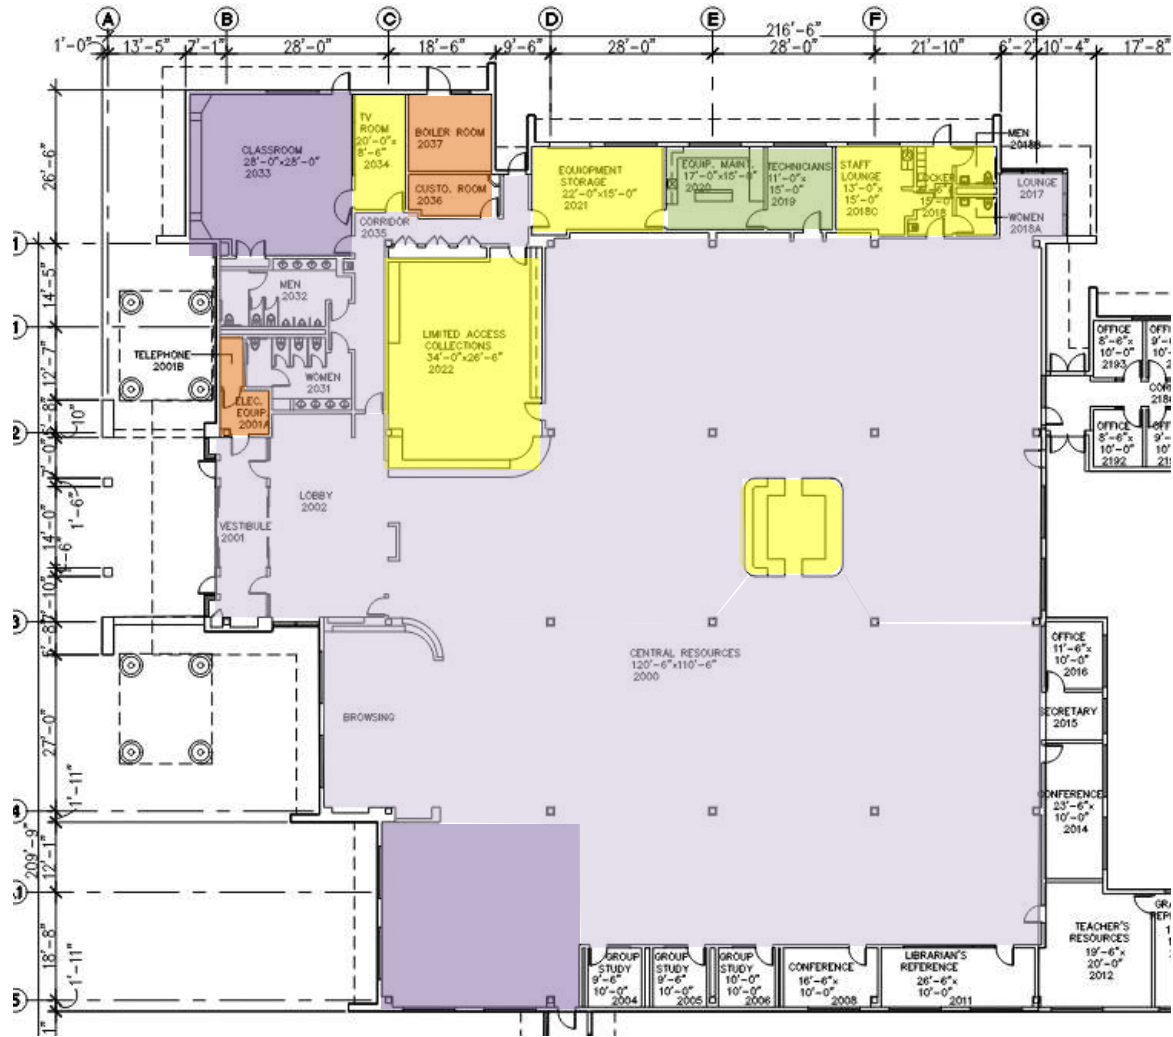

### Safe Work Practice Zones

Las Positas College – Building 2000  
 3000 Campus Hill Dr., Livermore, CA  
 FACS #PJ48098  
 5/3/2021

### LEGEND

Green = staff personal spaces	Light Purple = common areas
Yellow = staff common areas	Dark Purple = public specialized areas
Orange = staff specialized areas	



## Building 2400



**LAS POSITAS COLLEGE**  
**MULTI-DISCIPLINARY BUILDING 2400**

Total GCFT: 57,388



### Safe Work Practice Zones


Las Positas College – Building 2400  
 3000 Campus Hill Dr., Livermore, CA  
 FACS #PJ48098  
 5/3/2021

### LEGEND

Green = staff personal spaces	Light Purple = common areas
Yellow = staff common areas	Dark Purple = public specialized areas
Orange = staff specialized areas	



Level 1

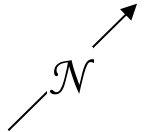

**LAS POSITAS COLLEGE**  
**PHYSICAL EDUCATION COMPLEX BUILDING 2500 - FIRST FLOOR**  
 Total SQFT 44,485



CHABOT - LAS POSITAS COMMUNITY COLLEGE DISTRICT  
 FACILITIES MAINTENANCE DEPARTMENT  
 7800 DUBLIN BLVD., 3RD FLOOR  
 DUBLIN, CALIFORNIA 94568  
 REVISED DATE: 10/01/2019

**Safe Work Practice Zones**


Las Positas College – Building 2500  
 3000 Campus Hill Dr., Livermore, CA  
 FACS #PJ48098  
 5/3/2021

**LEGEND**

Green = staff personal spaces	Light Purple = common areas
Yellow = staff common areas	Dark Purple = public specialized areas
Orange = staff specialized areas	



Level 2

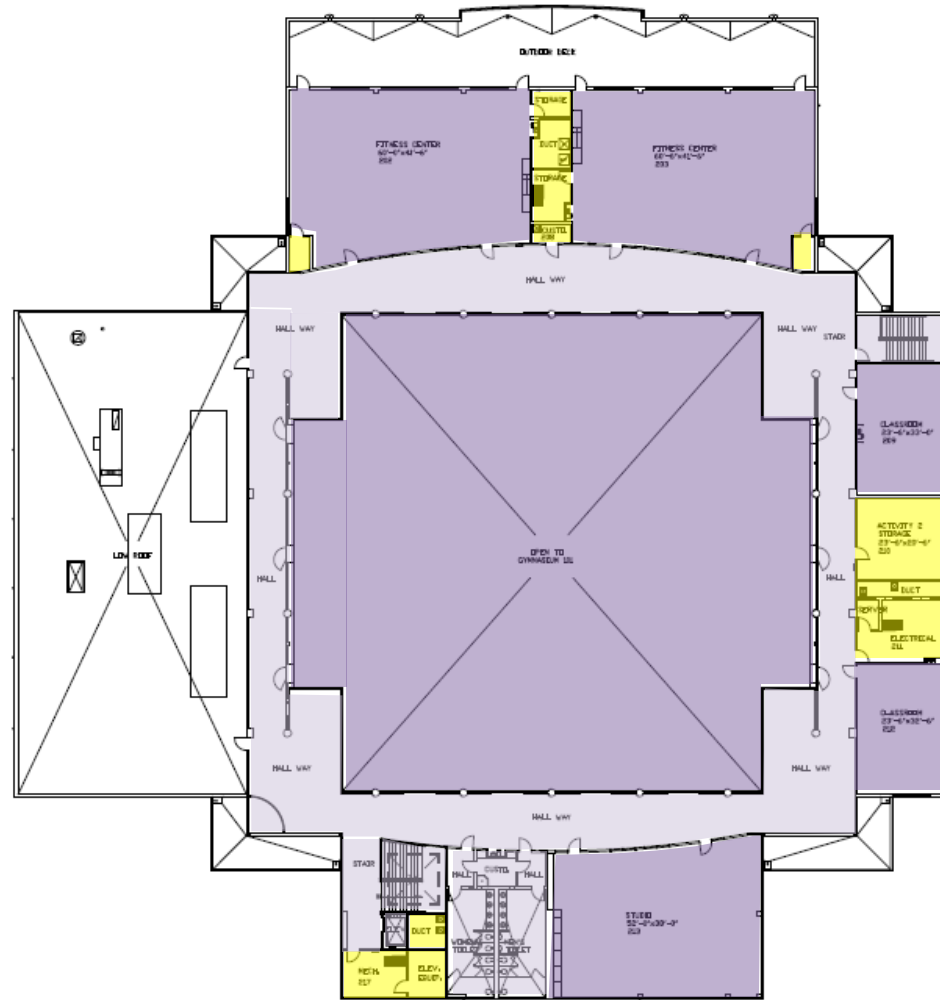

**LAS POSITAS COLLEGE**  
**PHYSICAL EDUCATION COMPLEX BUILDING 2500 - SECOND FLOOR**  
 Total SQFT: 20,282  
 SCALE: 1/8" = 1'-0"



21

CHARLOT - LAS POSITAS COMMUNITY COLLEGE DISTRICT  
 FACILITIES INVESTIGATION DEPARTMENT  
 7800 DUBLIN BLVD., 3RD FLOOR  
 DUBLIN, CALIFORNIA 94568  
 REWISED DATE: 10/06/2017


**Safe Work Practice Zones**

Las Positas College – Building 2500  
 3000 Campus Hill Dr., Livermore, CA  
 FACS #PJ48098  
 5/3/2021

**LEGEND**

Green = staff personal spaces	Light Purple = common areas
Yellow = staff common areas	Dark Purple = public specialized areas
Orange = staff specialized areas	



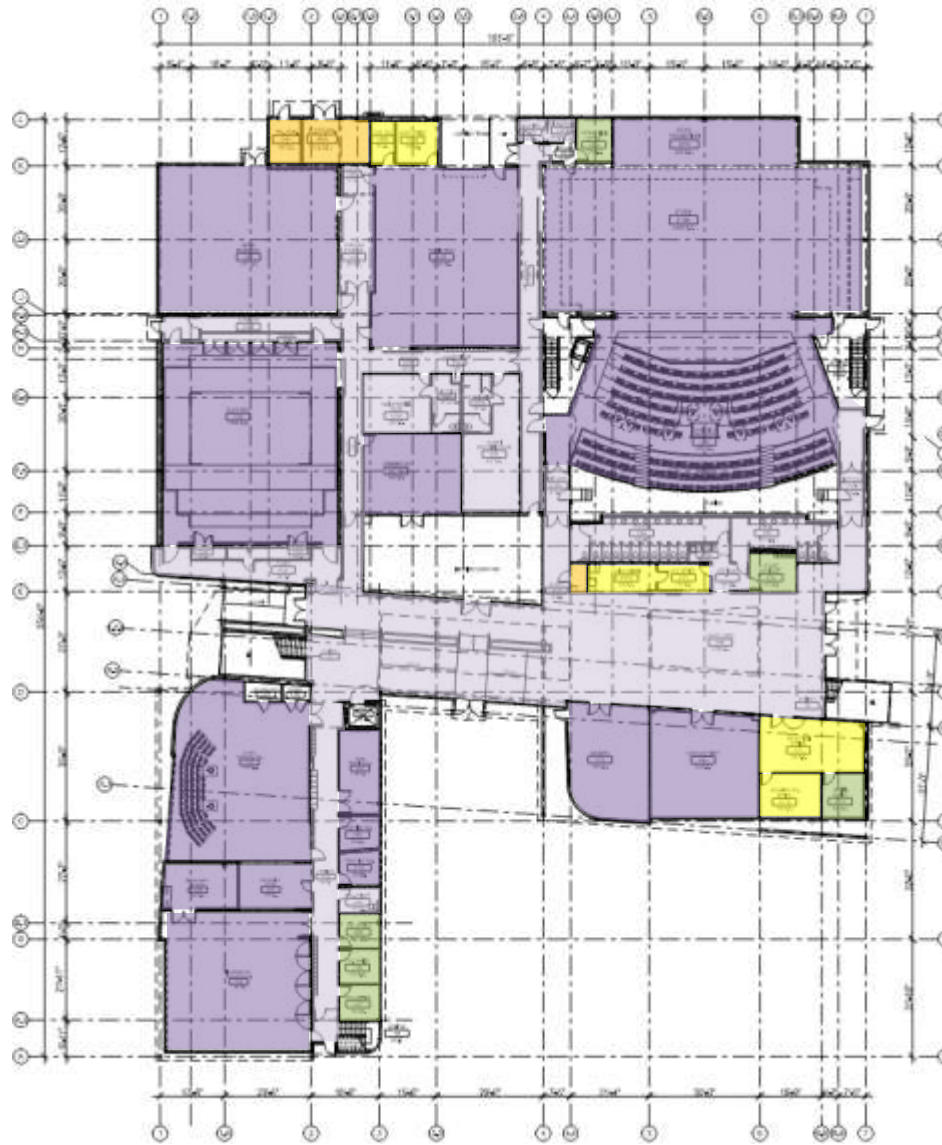



**Safe Work Practice Zones**

Las Positas College – Building 4000 First  
 3000 Campus Hill Dr., Livermore, CA  
 FACS #PJ48098  
 5/3/2021

**LEGEND**

Green = staff personal spaces	Light Purple = common areas
Yellow = staff common areas	Dark Purple = public specialized areas
Orange = staff specialized areas	



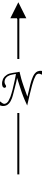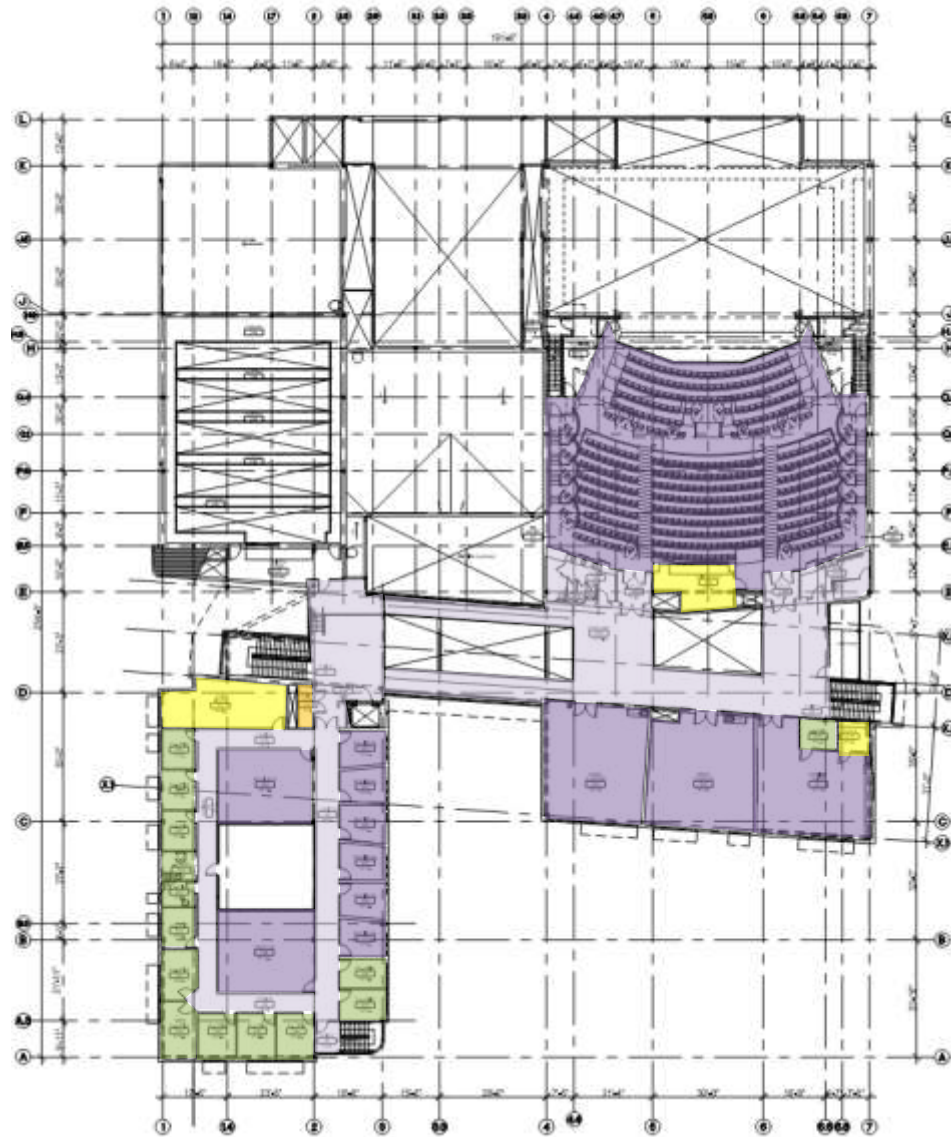

**Safe Work Practice Zones**

Las Positas College—Building 4000 Second  
 3000 Campus Hill Dr., Livermore, CA  
 FACS #PJ48098  
 5/3/2021

**LEGEND**

Green = staff personal spaces	Light Purple = common areas
Yellow = staff common areas	Dark Purple = public specialized areas
Orange = staff specialized areas	







## Room Detail Report Spring 2022

### Las Positas College

\*Occupancy is based upon DSA IR A -26.cc: Lecture 20sf/student; Computer Lab 35sf/student; Science Lab 50 sf/student; Nursing & Dental 50sf/student; Career Technical Education Shop 50 sf/student; Athletics and Kinesiology 50 sf/student: Fixed Seating rooms number of seats provided.

					Room Area	Occupancy Loads
					Total Area (SF)	* Fire Code Capacity
Campus	Building	Room #	Room Type			
481 - Las Positas College	0100 100 - ACADEMIC MDLR	101	110 Classroom		960	48
481 - Las Positas College	0100 100 - ACADEMIC MDLR	102	110 Classroom		960	48
481 - Las Positas College	0100 100 - ACADEMIC MDLR	103	110 Classroom		960	48
481 - Las Positas College	0100 100 - ACADEMIC MDLR	104	110 Classroom		960	48
481 - Las Positas College	0100 100 - ACADEMIC MDLR	105	110 Classroom		960	48
481 - Las Positas College	0100 100 - ACADEMIC MDLR	106	110 Classroom		960	48
481 - Las Positas College	0500 0500 - FOME ARTS	501	210 Class Lab		1665	33
481 - Las Positas College	0500 0500 - FOME ARTS	502	210 Class Lab		884	17
481 - Las Positas College	0500 0500 - FOME ARTS	503	110 Classroom		1091	54
481 - Las Positas College	0500 0500 - FOME ARTS	505	110 Classroom		1113	55
481 - Las Positas College	0500 0500 - FOME ARTS	507	110 Classroom		614	30
481 - Las Positas College	0600 0600 - MATH LAB, ILC	600	210 Class Lab		2566	73
481 - Las Positas College	0600 0600 - MATH LAB, ILC	601	310 Office		133	1
481 - Las Positas College	0600 0600 - MATH LAB, ILC	603	680 Meeting Room		227	15
481 - Las Positas College	0600 0600 - MATH LAB, ILC	604	680 Meeting Room		109	7
481 - Las Positas College	0600 0600 - MATH LAB, ILC	607	110 Classroom		1830	52
481 - Las Positas College	0600 0600 - MATH LAB, ILC	608	310 Office		120	1
481 - Las Positas College	0700 0700 - PHOTOGRAPHY	703	210 Class Lab		735	14
481 - Las Positas College	0700 0700 - PHOTOGRAPHY	706	210 Class Lab		673	13
481 - Las Positas College	0700 0700 - PHOTOGRAPHY	709	210 Class Lab		858	17
481 - Las Positas College	0700 0700 - PHOTOGRAPHY	713	210 Class Lab		929	26
481 - Las Positas College	0700 0700 - PHOTOGRAPHY	714	210 Class Lab		1433	40
481 - Las Positas College	0800 0800 - TECH VOC CENTER	801	110 Classroom - Fixed Seats		1772	198
481 - Las Positas College	0800 0800 - TECH VOC CENTER	802	110 Classroom		1400	28
481 - Las Positas College	0800 0800 - TECH VOC CENTER	803	220 Spec Class Lab		5177	81

## Room Detail Report Spring 2022

### Las Positas College

\*Occupancy is based upon DSA IR A -26.cc: Lecture 20sf/student; Computer Lab 35sf/student; Science Lab 50 sf/student; Nursing & Dental 50sf/student; Career Technical Education Shop 50 sf/student; Athletics and Kinesiology 50 sf/student: Fixed Seating rooms number of seats provided.

					Room Area	Occupancy Loads
					Total Area (SF)	* Fire Code Capacity
Campus	Building	Room #	Room Type			
481 - Las Positas College	0800 0800 - TECH VOC CENTER	804	210 Class Lab	740	21	
481 - Las Positas College	0800 0800 - TECH VOC CENTER	805	210 Class Lab	658	18	
481 - Las Positas College	0800 0800 - TECH VOC CENTER	809	210 Class Lab - Auto	4874	97	
481 - Las Positas College	0800 0800 - TECH VOC CENTER	810	210 Class Lab	3164	63	
481 - Las Positas College	0800 0800 - TECH VOC CENTER	805-A	210 Class Lab	359	10	
481 - Las Positas College	0815 0815 - AUTO TECH ANNEX	816	210 Class Lab	298	20	
481 - Las Positas College	0815 0815 - AUTO TECH ANNEX	817	110 Classroom	605	39	
481 - Las Positas College	0815 0815 - AUTO TECH ANNEX	815-A	310 Office	66	1	
481 - Las Positas College	0815 0815 - AUTO TECH ANNEX	816-A	310 Office	66	1	
481 - Las Positas College	0815 0815 - AUTO TECH ANNEX	817-A	310 Office	66	1	
481 - Las Positas College	0815 0815 - AUTO TECH ANNEX	817-B	310 Office	66	1	
481 - Las Positas College	1000 1000 - ACADEMIC BLDG	1001	110 Classroom	932	46	
481 - Las Positas College	1000 1000 - ACADEMIC BLDG	1002	210 Class Lab	1653	47	
481 - Las Positas College	1000 1000 - ACADEMIC BLDG	1003	110 Classroom	972	46	
481 - Las Positas College	1000 1000 - ACADEMIC BLDG	1004	210 Class Lab	1618	47	
481 - Las Positas College	1000 1000 - ACADEMIC BLDG	1006	110 Classroom	937	46	
481 - Las Positas College	1000 1000 - ACADEMIC BLDG	1007	110 Classroom	933	46	
481 - Las Positas College	1000 1000 - ACADEMIC BLDG	1008	110 Classroom	918	46	
481 - Las Positas College	1000 1000 - ACADEMIC BLDG	1011	110 Classroom	2469	106	
481 - Las Positas College	1000 1000 - ACADEMIC BLDG	1012	110 Classroom	921	46	
481 - Las Positas College	1000 1000 - ACADEMIC BLDG	1013	210 Class Lab	1643	47	
481 - Las Positas College	1000 1000 - ACADEMIC BLDG	1018	410 Read/Study Room	527	10	
481 - Las Positas College	1000 1000 - ACADEMIC BLDG	1051	110 Classroom	943	47	
481 - Las Positas College	1000 1000 - ACADEMIC BLDG	1052	210 Class Lab	1720	49	
481 - Las Positas College	1000 1000 - ACADEMIC BLDG	1053	210 Class Lab	1256	35	
481 - Las Positas College	1000 1000 - ACADEMIC BLDG	1054	210 Class Lab	1633	46	
481 - Las Positas College	1000 1000 - ACADEMIC BLDG	1056	110 Classroom	968	48	

## Room Detail Report Spring 2022

### Las Positas College

\*Occupancy is based upon DSA IR A -26.cc: Lecture 20sf/student; Computer Lab 35sf/student; Science Lab 50 sf/student; Nursing & Dental 50sf/student; Career Technical Education Shop 50 sf/student; Athletics and Kinesiology 50 sf/student: Fixed Seating rooms number of seats provided.

					Room Area	Occupancy Loads
					Total Area (SF)	* Fire Code Capacity
Campus	Building	Room #	Room Type			
481 - Las Positas College	1000 1000 - ACADEMIC BLDG	1057	110 Classroom	967	48	
481 - Las Positas College	1000 1000 - ACADEMIC BLDG	1058	110 Classroom	959	48	
481 - Las Positas College	1000 1000 - ACADEMIC BLDG	1059	110 Classroom	944	47	
481 - Las Positas College	1000 1000 - ACADEMIC BLDG	1060	110 Classroom	926	47	
481 - Las Positas College	1000 1000 - ACADEMIC BLDG	1061	210 Class Lab	1620	32	
481 - Las Positas College	1000 1000 - ACADEMIC BLDG	1066	310 Office	181	1	
481 - Las Positas College	1000 1000 - ACADEMIC BLDG	1067	310 Office	424	4	
481 - Las Positas College	1000 1000 - ACADEMIC BLDG	1018-A	410 Read/Study Room	138	2	
481 - Las Positas College	1000 1000 - ACADEMIC BLDG	1018-B	410 Read/Study Room	174	3	
481 - Las Positas College	1000 1000 - ACADEMIC BLDG	1019-B	410 Read/Study Room	320	6	
481 - Las Positas College	1000 1000 - ACADEMIC BLDG	1066-A	310 Office	166	1	
481 - Las Positas College	1000 1000 - ACADEMIC BLDG	1067-A	680 Meeting Room	124	8	
481 - Las Positas College	1000 1000 - ACADEMIC BLDG	1068-A	410 Read/Study Room	92	2	
481 - Las Positas College	1000 1000 - ACADEMIC BLDG	1068-B	410 Read/Study Room	324	6	
481 - Las Positas College	1300 1300 - BKSTORE/VETERANS	1302	665 Merchandise Facility Service	241	1	
481 - Las Positas College	1300 1300 - BKSTORE/VETERANS	1303	665 Merchandise Facility Service	91	1	
481 - Las Positas College	1300 1300 - BKSTORE/VETERANS	1311	310 Office	69	1	
481 - Las Positas College	1300 1300 - BKSTORE/VETERANS	1314	310 Office	127	1	
481 - Las Positas College	1300 1300 - BKSTORE/VETERANS	1315	310 Office	100	1	
481 - Las Positas College	1300 1300 - BKSTORE/VETERANS	1317	410 Read/Study Room	221	4	
481 - Las Positas College	1300 1300 - BKSTORE/VETERANS	1318	410 Read/Study Room	221	4	
481 - Las Positas College	1600 1600 - STUDENT SVS/ADMIN	1602	110 Classroom	945	47	
481 - Las Positas College	1600 1600 - STUDENT SVS/ADMIN	1604	410 Read/Study Room	1059	21	
481 - Las Positas College	1600 1600 - STUDENT SVS/ADMIN	1605	310 Office	108	1	
481 - Las Positas College	1600 1600 - STUDENT SVS/ADMIN	1607	310 Office	120	1	
481 - Las Positas College	1600 1600 - STUDENT SVS/ADMIN	1609	540 Clinic St Care	100	1	
481 - Las Positas College	1600 1600 - STUDENT SVS/ADMIN	1611	540 Clinic St Care	104	1	

## Room Detail Report Spring 2022

### Las Positas College

\*Occupancy is based upon DSA IR A -26.cc: Lecture 20sf/student; Computer Lab 35sf/student; Science Lab 50 sf/student; Nursing & Dental 50sf/student; Career Technical Education Shop 50 sf/student; Athletics and Kinesiology 50 sf/student: Fixed Seating rooms number of seats provided.

					Room Area	Occupancy Loads
					Total Area (SF)	* Fire Code Capacity
Campus	Building	Room #	Room Type			
481 - Las Positas College	1600 1600 - STUDENT SVS/ADMIN	1613	310 Office		130	1
481 - Las Positas College	1600 1600 - STUDENT SVS/ADMIN	1615	310 Office		881	8
481 - Las Positas College	1600 1600 - STUDENT SVS/ADMIN	1616	310 Office		838	8
481 - Las Positas College	1600 1600 - STUDENT SVS/ADMIN	1620	630 Food Facilities		2611	174
481 - Las Positas College	1600 1600 - STUDENT SVS/ADMIN	1630	310 Office		163	1
481 - Las Positas College	1600 1600 - STUDENT SVS/ADMIN	1640	410 Read/Study Room		824	16
481 - Las Positas College	1600 1600 - STUDENT SVS/ADMIN	1641	110 Classroom		1356	67
481 - Las Positas College	1600 1600 - STUDENT SVS/ADMIN	1642	545 Clinic Service		169	1
481 - Las Positas College	1600 1600 - STUDENT SVS/ADMIN	1643	670 Recreation		1722	34
481 - Las Positas College	1600 1600 - STUDENT SVS/ADMIN	1650	310 Office		926	9
481 - Las Positas College	1600 1600 - STUDENT SVS/ADMIN	1651	310 Office		152	1
481 - Las Positas College	1600 1600 - STUDENT SVS/ADMIN	1653	310 Office		102	1
481 - Las Positas College	1600 1600 - STUDENT SVS/ADMIN	1655	310 Office		113	1
481 - Las Positas College	1600 1600 - STUDENT SVS/ADMIN	1657	310 Office		103	1
481 - Las Positas College	1600 1600 - STUDENT SVS/ADMIN	1658	410 Read/Study Room		405	8
481 - Las Positas College	1600 1600 - STUDENT SVS/ADMIN	1659	310 Office		149	1
481 - Las Positas College	1600 1600 - STUDENT SVS/ADMIN	1661	680 Meeting Room		154	10
481 - Las Positas College	1600 1600 - STUDENT SVS/ADMIN	1663	310 Office		113	1
481 - Las Positas College	1600 1600 - STUDENT SVS/ADMIN	1668	310 Office		516	5
481 - Las Positas College	1600 1600 - STUDENT SVS/ADMIN	1669	310 Office		304	3
481 - Las Positas College	1600 1600 - STUDENT SVS/ADMIN	1670	310 Office		1812	18
481 - Las Positas College	1600 1600 - STUDENT SVS/ADMIN	1672	530 Audio/Visual, Radio, TV		803	16
481 - Las Positas College	1600 1600 - STUDENT SVS/ADMIN	1680	310 Office		577	5
481 - Las Positas College	1600 1600 - STUDENT SVS/ADMIN	1687	680 Meeting Room		506	25
481 - Las Positas College	1600 1600 - STUDENT SVS/ADMIN	1689	310 Office		1102	11
481 - Las Positas College	1600 1600 - STUDENT SVS/ADMIN	1690	310 Office		1102	11
481 - Las Positas College	1600 1600 - STUDENT SVS/ADMIN	1604-A	310 Office		103	1

## Room Detail Report Spring 2022

### Las Positas College

\*Occupancy is based upon DSA IR A -26.cc: Lecture 20sf/student; Computer Lab 35sf/student; Science Lab 50 sf/student; Nursing & Dental 50sf/student; Career Technical Education Shop 50 sf/student; Athletics and Kinesiology 50 sf/student: Fixed Seating rooms number of seats provided.

					Room Area	Occupancy Loads
					Total Area (SF)	* Fire Code Capacity
Campus	Building	Room #	Room Type			
481 - Las Positas College	1600 1600 - STUDENT SVS/ADMIN	1604-B	310 Office		113	1
481 - Las Positas College	1600 1600 - STUDENT SVS/ADMIN	1604-C	310 Office		103	1
481 - Las Positas College	1600 1600 - STUDENT SVS/ADMIN	1615-A	310 Office		121	1
481 - Las Positas College	1600 1600 - STUDENT SVS/ADMIN	1615-B	310 Office		114	1
481 - Las Positas College	1600 1600 - STUDENT SVS/ADMIN	1615-C	410 Read/Study Room		399	8
481 - Las Positas College	1600 1600 - STUDENT SVS/ADMIN	1615-D	410 Read/Study Room		175	3
481 - Las Positas College	1600 1600 - STUDENT SVS/ADMIN	1615-E	540 Clinic St Care		681	12
481 - Las Positas College	1600 1600 - STUDENT SVS/ADMIN	1615-F	545 Clinic Service		115	1
481 - Las Positas College	1600 1600 - STUDENT SVS/ADMIN	1615-H	310 Office		114	1
481 - Las Positas College	1600 1600 - STUDENT SVS/ADMIN	1615-J	540 Clinic St Care		95	1
481 - Las Positas College	1600 1600 - STUDENT SVS/ADMIN	1615-K	310 Office		113	1
481 - Las Positas College	1600 1600 - STUDENT SVS/ADMIN	1616-A	310 Office		108	1
481 - Las Positas College	1600 1600 - STUDENT SVS/ADMIN	1616-B	310 Office		111	1
481 - Las Positas College	1600 1600 - STUDENT SVS/ADMIN	1616-C	310 Office		108	1
481 - Las Positas College	1600 1600 - STUDENT SVS/ADMIN	1616-D	310 Office		108	1
481 - Las Positas College	1600 1600 - STUDENT SVS/ADMIN	1616-E	310 Office		107	1
481 - Las Positas College	1600 1600 - STUDENT SVS/ADMIN	1616-F	310 Office		108	1
481 - Las Positas College	1600 1600 - STUDENT SVS/ADMIN	1616-G	310 Office		109	1
481 - Las Positas College	1600 1600 - STUDENT SVS/ADMIN	1616-J	310 Office		108	1
481 - Las Positas College	1600 1600 - STUDENT SVS/ADMIN	1616-K	310 Office		108	1
481 - Las Positas College	1600 1600 - STUDENT SVS/ADMIN	1616-M	310 Office		109	1
481 - Las Positas College	1600 1600 - STUDENT SVS/ADMIN	1616-N	310 Office		109	1
481 - Las Positas College	1600 1600 - STUDENT SVS/ADMIN	1616-P	310 Office		112	1
481 - Las Positas College	1600 1600 - STUDENT SVS/ADMIN	1616-Q	310 Office		154	1
481 - Las Positas College	1600 1600 - STUDENT SVS/ADMIN	1616-R	310 Office		117	1
481 - Las Positas College	1600 1600 - STUDENT SVS/ADMIN	1616-S	310 Office		115	1
481 - Las Positas College	1600 1600 - STUDENT SVS/ADMIN	1616-T	310 Office		122	1

## Room Detail Report Spring 2022

**Las Positas College**

\*Occupancy is based upon DSA IR A -26.cc: Lecture 20sf/student; Computer Lab 35sf/student; Science Lab 50 sf/student; Nursing & Dental 50sf/student; Career Technical Education Shop 50 sf/student; Athletics and Kinesiology 50 sf/student: Fixed Seating rooms number of seats provided.

						Room Area	Occupancy Loads
						Total Area (SF)	* Fire Code Capacity
Campus	Building	Room #	Room Type				
481 - Las Positas College	1600 1600 - STUDENT SVS/ADMIN	1616-U	310 Office		114	1	
481 - Las Positas College	1600 1600 - STUDENT SVS/ADMIN	1620-A	630 Food Facilities		1345	89	
481 - Las Positas College	1600 1600 - STUDENT SVS/ADMIN	1620-B	630 Food Facilities		668	44	
481 - Las Positas College	1600 1600 - STUDENT SVS/ADMIN	1622-C	310 Office		159	1	
481 - Las Positas College	1600 1600 - STUDENT SVS/ADMIN	1642-A	540 Clinic St Care		1560	32	
481 - Las Positas College	1600 1600 - STUDENT SVS/ADMIN	1642-B	545 Clinic Service		105	1	
481 - Las Positas College	1600 1600 - STUDENT SVS/ADMIN	1643-A	310 Office		109	1	
481 - Las Positas College	1600 1600 - STUDENT SVS/ADMIN	1643-B	675 Recreation Service		106	1	
481 - Las Positas College	1600 1600 - STUDENT SVS/ADMIN	1643-E	680 Meeting Room		284	18	
481 - Las Positas College	1600 1600 - STUDENT SVS/ADMIN	1650-A	310 Office		108	1	
481 - Las Positas College	1600 1600 - STUDENT SVS/ADMIN	1650-B	310 Office		110	1	
481 - Las Positas College	1600 1600 - STUDENT SVS/ADMIN	1650-C	310 Office		112	1	
481 - Las Positas College	1600 1600 - STUDENT SVS/ADMIN	1650-D	310 Office		118	1	
481 - Las Positas College	1600 1600 - STUDENT SVS/ADMIN	1650-E	310 Office		111	1	
481 - Las Positas College	1600 1600 - STUDENT SVS/ADMIN	1650-G	310 Office		105	1	
481 - Las Positas College	1600 1600 - STUDENT SVS/ADMIN	1658-A	310 Office		131	1	
481 - Las Positas College	1600 1600 - STUDENT SVS/ADMIN	1658-B	310 Office		107	1	
481 - Las Positas College	1600 1600 - STUDENT SVS/ADMIN	1668-A	310 Office		106	1	
481 - Las Positas College	1600 1600 - STUDENT SVS/ADMIN	1668-B	310 Office		119	1	
481 - Las Positas College	1600 1600 - STUDENT SVS/ADMIN	1668-C	310 Office		110	1	
481 - Las Positas College	1600 1600 - STUDENT SVS/ADMIN	1668-D	310 Office		113	1	
481 - Las Positas College	1600 1600 - STUDENT SVS/ADMIN	1668-F	310 Office		462	4	
481 - Las Positas College	1600 1600 - STUDENT SVS/ADMIN	1669-A	310 Office		121	1	
481 - Las Positas College	1600 1600 - STUDENT SVS/ADMIN	1669-B	310 Office		221	2	
481 - Las Positas College	1600 1600 - STUDENT SVS/ADMIN	1669-C	310 Office		303	3	
481 - Las Positas College	1600 1600 - STUDENT SVS/ADMIN	1669-D	680 Meeting Room		217	14	
481 - Las Positas College	1600 1600 - STUDENT SVS/ADMIN	1670-C	310 Office		151	1	

## Room Detail Report Spring 2022

**Las Positas College**

\*Occupancy is based upon DSA IR A -26.cc: Lecture 20sf/student; Computer Lab 35sf/student; Science Lab 50 sf/student; Nursing & Dental 50sf/student; Career Technical Education Shop 50 sf/student; Athletics and Kinesiology 50 sf/student: Fixed Seating rooms number of seats provided.

					Room Area	Occupancy Loads
					Total Area (SF)	* Fire Code Capacity
Campus	Building	Room #	Room Type			
481 - Las Positas College	1600 1600 - STUDENT SVS/ADMIN	1670-D	310	Office	112	1
481 - Las Positas College	1600 1600 - STUDENT SVS/ADMIN	1670-E	310	Office	102	1
481 - Las Positas College	1600 1600 - STUDENT SVS/ADMIN	1670-F	310	Office	103	1
481 - Las Positas College	1600 1600 - STUDENT SVS/ADMIN	1670-G	680	Meeting Room	205	13
481 - Las Positas College	1600 1600 - STUDENT SVS/ADMIN	1680-A	680	Meeting Room	309	20
481 - Las Positas College	1600 1600 - STUDENT SVS/ADMIN	1680-D	310	Office	415	4
481 - Las Positas College	1600 1600 - STUDENT SVS/ADMIN	1680-E	310	Office	168	1
481 - Las Positas College	1600 1600 - STUDENT SVS/ADMIN	1680-F	310	Office	173	1
481 - Las Positas College	1600 1600 - STUDENT SVS/ADMIN	1681-B	680	Meeting Room	406	27
481 - Las Positas College	1600 1600 - STUDENT SVS/ADMIN	1681-D	310	Office	152	1
481 - Las Positas College	1600 1600 - STUDENT SVS/ADMIN	1681-E	680	Meeting Room	103	1
481 - Las Positas College	1600 1600 - STUDENT SVS/ADMIN	1681-F	310	Office	168	1
481 - Las Positas College	1600 1600 - STUDENT SVS/ADMIN	1689-A	310	Office	155	1
481 - Las Positas College	1600 1600 - STUDENT SVS/ADMIN	1689-B	310	Office	113	1
481 - Las Positas College	1600 1600 - STUDENT SVS/ADMIN	1689-C	310	Office	111	1
481 - Las Positas College	1600 1600 - STUDENT SVS/ADMIN	1689-D	310	Office	133	1
481 - Las Positas College	1600 1600 - STUDENT SVS/ADMIN	1689-E	310	Office	198	1
481 - Las Positas College	1600 1600 - STUDENT SVS/ADMIN	1689-F	680	Meeting Room	186	12
481 - Las Positas College	1600 1600 - STUDENT SVS/ADMIN	1690-C	680	Meeting Room	211	14
481 - Las Positas College	1600 1600 - STUDENT SVS/ADMIN	1690-D	310	Office	134	1
481 - Las Positas College	1600 1600 - STUDENT SVS/ADMIN	1690-E	310	Office	185	1
481 - Las Positas College	1600 1600 - STUDENT SVS/ADMIN	1690-F	310	Office	121	1
481 - Las Positas College	1700 1700 - HEALTH/COPY/MAIL	1702	850	Treatment	98	1
481 - Las Positas College	1700 1700 - HEALTH/COPY/MAIL	1703	850	Treatment	128	1
481 - Las Positas College	1700 1700 - HEALTH/COPY/MAIL	1707	310	Office	116	1
481 - Las Positas College	1700 1700 - HEALTH/COPY/MAIL	1720	310	Office	100	1
481 - Las Positas College	1700 1700 - HEALTH/COPY/MAIL	1721	310	Office	100	1

## Room Detail Report Spring 2022

### Las Positas College

\*Occupancy is based upon DSA IR A -26.cc: Lecture 20sf/student; Computer Lab 35sf/student; Science Lab 50 sf/student; Nursing & Dental 50sf/student; Career Technical Education Shop 50 sf/student; Athletics and Kinesiology 50 sf/student: Fixed Seating rooms number of seats provided.

					Room Area	Occupancy Loads
					Total Area (SF)	* Fire Code Capacity
Campus	Building	Room #	Room Type			
481 - Las Positas College	1700 1700 - HEALTH/COPY/MAIL	1722	310 Office		107	1
481 - Las Positas College	1700 1700 - HEALTH/COPY/MAIL	1725	310 Office		411	1
481 - Las Positas College	1800 1800 - SCIENCE TECH CNT	1801	215 Class Lab Service		84	1
481 - Las Positas College	1800 1800 - SCIENCE TECH CNT	1802	210 Class Lab		1025	20
481 - Las Positas College	1800 1800 - SCIENCE TECH CNT	1803	220 Spec Class Lab		265	5
481 - Las Positas College	1800 1800 - SCIENCE TECH CNT	1804	310 Office		94	1
481 - Las Positas College	1800 1800 - SCIENCE TECH CNT	1805	210 Class Lab		1010	20
481 - Las Positas College	1800 1800 - SCIENCE TECH CNT	1806	210 Class Lab		727	20
481 - Las Positas College	1800 1800 - SCIENCE TECH CNT	1807	210 Class Lab		1022	20
481 - Las Positas College	1800 1800 - SCIENCE TECH CNT	1808	215 Class Lab Service		100	1
481 - Las Positas College	1800 1800 - SCIENCE TECH CNT	1810	210 Class Lab		1001	20
481 - Las Positas College	1800 1800 - SCIENCE TECH CNT	1811	310 Office		77	1
481 - Las Positas College	1800 1800 - SCIENCE TECH CNT	1812	215 Class Lab Service		1987	39
481 - Las Positas College	1800 1800 - SCIENCE TECH CNT	1813	310 Office		91	1
481 - Las Positas College	1800 1800 - SCIENCE TECH CNT	1814	110 Classroom		1014	32
481 - Las Positas College	1800 1800 - SCIENCE TECH CNT	1814-A	210 Class Lab		303	6
481 - Las Positas College	1800 1800 - SCIENCE TECH CNT	1816	110 Classroom		1031	48
481 - Las Positas College	1800 1800 - SCIENCE TECH CNT	1822	210 Class Lab		1001	20
481 - Las Positas College	1800 1800 - SCIENCE TECH CNT	1823	310 Office		84	1
481 - Las Positas College	1800 1800 - SCIENCE TECH CNT	1824	215 Class Lab Service		1298	25
481 - Las Positas College	1800 1800 - SCIENCE TECH CNT	1825	310 Office		84	1
481 - Las Positas College	1800 1800 - SCIENCE TECH CNT	1826	110 Classroom		995	48
481 - Las Positas College	1800 1800 - SCIENCE TECH CNT	1827	215 Class Lab Service		448	8
481 - Las Positas College	1800 1800 - SCIENCE TECH CNT	1828	210 Class Lab		1032	20
481 - Las Positas College	1800 1800 - SCIENCE TECH CNT	1829	310 Office		84	1
481 - Las Positas College	1800 1800 - SCIENCE TECH CNT	1830	310 Office		84	1
481 - Las Positas College	1800 1800 - SCIENCE TECH CNT	1831	210 Class Lab		1011	20



## Room Detail Report Spring 2022

### Las Positas College

\*Occupancy is based upon DSA IR A -26.cc: Lecture 20sf/student; Computer Lab 35sf/student; Science Lab 50 sf/student; Nursing & Dental 50sf/student; Career Technical Education Shop 50 sf/student; Athletics and Kinesiology 50 sf/student: Fixed Seating rooms number of seats provided.

						Room Area	Occupancy Loads
						Total Area (SF)	* Fire Code Capacity
Campus	Building	Room #	Room Type				
481 - Las Positas College	1800 1800 - SCIENCE TECH CNT	1812-A	215	Class Lab Service	91	1	
481 - Las Positas College	1800 1800 - SCIENCE TECH CNT	1812-C	215	Class Lab Service	507	10	
481 - Las Positas College	1850 1850 - SCIENCE & TECH II	1851	210	Class Lab	1239	24	
481 - Las Positas College	1850 1850 - SCIENCE & TECH II	1852	215	Class Lab Service	636	12	
481 - Las Positas College	1850 1850 - SCIENCE & TECH II	1853	215	Class Lab Service	154	3	
481 - Las Positas College	1850 1850 - SCIENCE & TECH II	1854	210	Class Lab	1238	24	
481 - Las Positas College	1850 1850 - SCIENCE & TECH II	1855	210	Class Lab	1246	25	
481 - Las Positas College	1850 1850 - SCIENCE & TECH II	1856	215	Class Lab Service	2037	16	
481 - Las Positas College	1850 1850 - SCIENCE & TECH II	1857	215	Class Lab Service	235	3	
481 - Las Positas College	1850 1850 - SCIENCE & TECH II	1858	210	Class Lab	1298	25	
481 - Las Positas College	1850 1850 - SCIENCE & TECH II	1859	210	Class Lab	1017	20	
481 - Las Positas College	1850 1850 - SCIENCE & TECH II	1871	110	Classroom	962	48	
481 - Las Positas College	1850 1850 - SCIENCE & TECH II	1872	110	Classroom	962	48	
481 - Las Positas College	1850 1850 - SCIENCE & TECH II	1873	110	Classroom	964	48	
481 - Las Positas College	1850 1850 - SCIENCE & TECH II	1874	110	Classroom	966	48	
481 - Las Positas College	1900 1900 - IT	1914-A	310	Office	93	1	
481 - Las Positas College	1900 1900 - IT	1914-B	310	Office	103	1	
481 - Las Positas College	1900 1900 - IT	1914-C	310	Office	103	1	
481 - Las Positas College	1900 1900 - IT	1914-D	310	Office	93	1	
481 - Las Positas College	1900 1900 - IT	19-1902	310	Office	100	1	
481 - Las Positas College	1900 1900 - IT	19-1904	310	Office	182	1	
481 - Las Positas College	1900 1900 - IT	19-1905	310	Office	130	1	
481 - Las Positas College	1900 1900 - IT	19-1906	310	Office	130	1	
481 - Las Positas College	1900 1900 - IT	19-1907	310	Office	100	1	
481 - Las Positas College	1900 1900 - IT	19-1908	310	Office	100	1	
481 - Las Positas College	1900 1900 - IT	19-1909	310	Office	100	1	
481 - Las Positas College	1900 1900 - IT	19-1910	310	Office	100	1	

## Room Detail Report Spring 2022

### Las Positas College

\*Occupancy is based upon DSA IR A -26.cc: Lecture 20sf/student; Computer Lab 35sf/student; Science Lab 50 sf/student; Nursing & Dental 50sf/student; Career Technical Education Shop 50 sf/student; Athletics and Kinesiology 50 sf/student: Fixed Seating rooms number of seats provided.

					Room Area	Occupancy Loads
					Total Area (SF)	* Fire Code Capacity
Campus	Building	Room #	Room Type			
481 - Las Positas College	1900 1900 - IT	19-1911	310 Office		100	1
481 - Las Positas College	1900 1900 - IT	19-1912	310 Office		100	1
481 - Las Positas College	1900 1900 - IT	19-1913	310 Office		100	1
481 - Las Positas College	1900 1900 - IT	19-1915	725 Shop Service		400	8
481 - Las Positas College	1900 1900 - IT	19-1919	310 Office		648	6
481 - Las Positas College	1900 1900 - IT	19-1921	310 Office		82	1
481 - Las Positas College	1900 1900 - IT	19-1922	310 Office		80	1
481 - Las Positas College	1900 1900 - IT	19-1923	310 Office		100	1
481 - Las Positas College	1900 1900 - IT	19-1924	310 Office		128	1
481 - Las Positas College	1900 1900 - IT	19-1925	310 Office		81	1
481 - Las Positas College	1900 1900 - IT	19-1926	310 Office		156	1
481 - Las Positas College	1900 1900 - IT	19-1927	680 Meeting Room		144	9
481 - Las Positas College	1900 1900 - IT	19-1931	715 DP/Computer Service		361	3
481 - Las Positas College	1900 1900 - IT	19-1934	310 Office		82	1
481 - Las Positas College	1900 1900 - IT	19-1935	310 Office		79	1
481 - Las Positas College	1900 1900 - IT	19-1936	310 Office		80	1
481 - Las Positas College	1900 1900 - IT	19-1937	310 Office		80	1
481 - Las Positas College	1900 1900 - IT	19-1938	310 Office		100	1
481 - Las Positas College	1900 1900 - IT	19-1942	710 Data Processing/Computer		180	1
481 - Las Positas College	1900 1900 - IT	19-1943	715 DP/Computer Service		242	1
481 - Las Positas College	1900 1900 - IT	19-1945	680 Meeting Room		585	39
481 - Las Positas College	2000 2000 - LEARN RESOURCE	2000	410 Read/Study Room		8031	160
481 - Las Positas College	2000 2000 - LEARN RESOURCE	2003	430 Library - Electronic Carrels		1083	21
481 - Las Positas College	2000 2000 - LEARN RESOURCE	2004	410 Read/Study Room		132	8
481 - Las Positas College	2000 2000 - LEARN RESOURCE	2005	410 Read/Study Room		139	8
481 - Las Positas College	2000 2000 - LEARN RESOURCE	2006	410 Read/Study Room		172	11
481 - Las Positas College	2000 2000 - LEARN RESOURCE	2007	410 Read/Study Room		170	11

### Room Detail Report Spring 2022

**Las Positas College**

\*Occupancy is based upon DSA IR A -26.cc: Lecture 20sf/student; Computer Lab 35sf/student; Science Lab 50 sf/student; Nursing & Dental 50sf/student; Career Technical Education Shop 50 sf/student; Athletics and Kinesiology 50 sf/student: Fixed Seating rooms number of seats provided.

					Room Area	Occupancy Loads
					Total Area (SF)	* Fire Code Capacity
Campus	Building	Room #	Room Type			
481 - Las Positas College	2000 2000 - LEARN RESOURCE	2008	410 Read/Study Room	152	10	
481 - Las Positas College	2000 2000 - LEARN RESOURCE	2009	410 Read/Study Room	391	26	
481 - Las Positas College	2000 2000 - LEARN RESOURCE	2010	410 Read/Study Room	110	7	
481 - Las Positas College	2000 2000 - LEARN RESOURCE	2011	410 Read/Study Room	119	7	
481 - Las Positas College	2000 2000 - LEARN RESOURCE	2012	410 Read/Study Room	83	5	
481 - Las Positas College	2000 2000 - LEARN RESOURCE	2013	410 Read/Study Room	115	7	
481 - Las Positas College	2000 2000 - LEARN RESOURCE	2014	410 Read/Study Room	120	7	
481 - Las Positas College	2000 2000 - LEARN RESOURCE	2019	310 Office	161	1	
481 - Las Positas College	2000 2000 - LEARN RESOURCE	2020	310 Office	242	2	
481 - Las Positas College	2000 2000 - LEARN RESOURCE	2021	440 Processing Room	329	6	
481 - Las Positas College	2000 2000 - LEARN RESOURCE	2022	440 Processing Room	1008	20	
481 - Las Positas College	2000 2000 - LEARN RESOURCE	2033	430 Library - Electronic Carrels	986	19	
481 - Las Positas College	2000 2000 - LEARN RESOURCE	2101	310 Office	84	1	
481 - Las Positas College	2000 2000 - LEARN RESOURCE	2102	310 Office	84	1	
481 - Las Positas College	2000 2000 - LEARN RESOURCE	2103	310 Office	86	1	
481 - Las Positas College	2000 2000 - LEARN RESOURCE	2104	310 Office	174	2	
481 - Las Positas College	2000 2000 - LEARN RESOURCE	2105	310 Office	86	1	
481 - Las Positas College	2000 2000 - LEARN RESOURCE	2107	310 Office	86	1	
481 - Las Positas College	2000 2000 - LEARN RESOURCE	2109	310 Office	86	1	
481 - Las Positas College	2000 2000 - LEARN RESOURCE	2111	310 Office	164	2	
481 - Las Positas College	2000 2000 - LEARN RESOURCE	2114	310 Office	322	3	
481 - Las Positas College	2000 2000 - LEARN RESOURCE	2115	310 Office	184	1	
481 - Las Positas College	2000 2000 - LEARN RESOURCE	2118	310 Office	83	1	
481 - Las Positas College	2000 2000 - LEARN RESOURCE	2119	310 Office	91	1	
481 - Las Positas College	2000 2000 - LEARN RESOURCE	2120	310 Office	178	1	
481 - Las Positas College	2000 2000 - LEARN RESOURCE	2121	310 Office	86	1	
481 - Las Positas College	2000 2000 - LEARN RESOURCE	2123	310 Office	86	1	

## Room Detail Report Spring 2022

**Las Positas College**

\*Occupancy is based upon DSA IR A -26.cc: Lecture 20sf/student; Computer Lab 35sf/student; Science Lab 50 sf/student; Nursing & Dental 50sf/student; Career Technical Education Shop 50 sf/student; Athletics and Kinesiology 50 sf/student: Fixed Seating rooms number of seats provided.

					Room Area	Occupancy Loads
					Total Area (SF)	* Fire Code Capacity
Campus	Building	Room #	Room Type			
481 - Las Positas College	2000 2000 - LEARN RESOURCE	2124	310 Office		174	1
481 - Las Positas College	2000 2000 - LEARN RESOURCE	2125	310 Office		84	1
481 - Las Positas College	2000 2000 - LEARN RESOURCE	2128	310 Office		88	1
481 - Las Positas College	2000 2000 - LEARN RESOURCE	2129	310 Office		87	1
481 - Las Positas College	2000 2000 - LEARN RESOURCE	2130	310 Office		86	1
481 - Las Positas College	2000 2000 - LEARN RESOURCE	2131	310 Office		86	1
481 - Las Positas College	2000 2000 - LEARN RESOURCE	2132	310 Office		297	2
481 - Las Positas College	2000 2000 - LEARN RESOURCE	2133	310 Office		86	1
481 - Las Positas College	2000 2000 - LEARN RESOURCE	2134	310 Office		86	1
481 - Las Positas College	2000 2000 - LEARN RESOURCE	2135	310 Office		84	1
481 - Las Positas College	2000 2000 - LEARN RESOURCE	2136	310 Office		125	1
481 - Las Positas College	2000 2000 - LEARN RESOURCE	2137	310 Office		191	1
481 - Las Positas College	2000 2000 - LEARN RESOURCE	2141	310 Office		89	1
481 - Las Positas College	2000 2000 - LEARN RESOURCE	2143	310 Office		86	1
481 - Las Positas College	2000 2000 - LEARN RESOURCE	2145	310 Office		86	1
481 - Las Positas College	2000 2000 - LEARN RESOURCE	2146	310 Office		171	1
481 - Las Positas College	2000 2000 - LEARN RESOURCE	2147	310 Office		86	1
481 - Las Positas College	2000 2000 - LEARN RESOURCE	2148	310 Office		86	1
481 - Las Positas College	2000 2000 - LEARN RESOURCE	2149	310 Office		86	1
481 - Las Positas College	2000 2000 - LEARN RESOURCE	2150	310 Office		86	1
481 - Las Positas College	2000 2000 - LEARN RESOURCE	2151	310 Office		86	1
481 - Las Positas College	2000 2000 - LEARN RESOURCE	2152	310 Office		86	1
481 - Las Positas College	2000 2000 - LEARN RESOURCE	2153	310 Office		86	1
481 - Las Positas College	2000 2000 - LEARN RESOURCE	2154	310 Office		86	1
481 - Las Positas College	2000 2000 - LEARN RESOURCE	2155	310 Office		84	1
481 - Las Positas College	2000 2000 - LEARN RESOURCE	2156	310 Office		100	1
481 - Las Positas College	2000 2000 - LEARN RESOURCE	2157	310 Office		86	1

## Room Detail Report Spring 2022

**Las Positas College**

\*Occupancy is based upon DSA IR A -26.cc: Lecture 20sf/student; Computer Lab 35sf/student; Science Lab 50 sf/student; Nursing & Dental 50sf/student; Career Technical Education Shop 50 sf/student; Athletics and Kinesiology 50 sf/student: Fixed Seating rooms number of seats provided.

						Room Area	Occupancy Loads
						Total Area (SF)	* Fire Code Capacity
Campus	Building	Room #	Room Type				
481 - Las Positas College	2000 2000 - LEARN RESOURCE	2158	310	Office	86	1	
481 - Las Positas College	2000 2000 - LEARN RESOURCE	2159	310	Office	84	1	
481 - Las Positas College	2000 2000 - LEARN RESOURCE	2160	310	Office	84	1	
481 - Las Positas College	2000 2000 - LEARN RESOURCE	2161	310	Office	83	1	
481 - Las Positas College	2000 2000 - LEARN RESOURCE	2162	310	Office	86	1	
481 - Las Positas College	2000 2000 - LEARN RESOURCE	2163	310	Office	82	1	
481 - Las Positas College	2000 2000 - LEARN RESOURCE	2164	310	Office	86	1	
481 - Las Positas College	2000 2000 - LEARN RESOURCE	2165	310	Office	82	1	
481 - Las Positas College	2000 2000 - LEARN RESOURCE	2168	310	Office	342	1	
481 - Las Positas College	2000 2000 - LEARN RESOURCE	2169	310	Office	84	1	
481 - Las Positas College	2000 2000 - LEARN RESOURCE	2170	310	Office	86	1	
481 - Las Positas College	2000 2000 - LEARN RESOURCE	2171	310	Office	84	1	
481 - Las Positas College	2000 2000 - LEARN RESOURCE	2172	310	Office	86	1	
481 - Las Positas College	2000 2000 - LEARN RESOURCE	2173	310	Office	84	1	
481 - Las Positas College	2000 2000 - LEARN RESOURCE	2174	310	Office	176	2	
481 - Las Positas College	2000 2000 - LEARN RESOURCE	2175	310	Office	81	1	
481 - Las Positas College	2000 2000 - LEARN RESOURCE	2183	310	Office	156	2	
481 - Las Positas College	2000 2000 - LEARN RESOURCE	2185	310	Office	86	1	
481 - Las Positas College	2000 2000 - LEARN RESOURCE	2187	310	Office	86	1	
481 - Las Positas College	2000 2000 - LEARN RESOURCE	2188	310	Office	71	1	
481 - Las Positas College	2000 2000 - LEARN RESOURCE	2189	310	Office	86	1	
481 - Las Positas College	2000 2000 - LEARN RESOURCE	2190	310	Office	86	1	
481 - Las Positas College	2000 2000 - LEARN RESOURCE	2191	310	Office	86	1	
481 - Las Positas College	2000 2000 - LEARN RESOURCE	2192	310	Office	84	1	
481 - Las Positas College	2000 2000 - LEARN RESOURCE	2193	310	Office	84	1	
481 - Las Positas College	2000 2000 - LEARN RESOURCE	2000-A	430	Library - Electronic Carrels	706	14	
481 - Las Positas College	2000 2000 - LEARN RESOURCE	2000-B	420	Stack	2131	22	

### Room Detail Report Spring 2022

**Las Positas College**

\*Occupancy is based upon DSA IR A -26.cc: Lecture 20sf/student; Computer Lab 35sf/student; Science Lab 50 sf/student; Nursing & Dental 50sf/student; Career Technical Education Shop 50 sf/student; Athletics and Kinesiology 50 sf/student: Fixed Seating rooms number of seats provided.

					Room Area	Occupancy Loads
					Total Area (SF)	* Fire Code Capacity
Campus	Building	Room #	Room Type			
481 - Las Positas College	2000 2000 - LEARN RESOURCE	2000-D	420 Stack		1385	14
481 - Las Positas College	2300 2300 - CHILD DEVELOP CTR	2302	350 Conference Room		315	15
481 - Las Positas College	2300 2300 - CHILD DEVELOP CTR	2306	110 Classroom		938	46
481 - Las Positas College	2300 2300 - CHILD DEVELOP CTR	2323	310 Office		185	2
481 - Las Positas College	2300 2300 - CHILD DEVELOP CTR	2324	310 Office		98	1
481 - Las Positas College	2300 2300 - CHILD DEVELOP CTR	2325	310 Office		98	1
481 - Las Positas College	2300 2300 - CHILD DEVELOP CTR	2326	310 Office		98	1
481 - Las Positas College	2300 2300 - CHILD DEVELOP CTR	2327	310 Office		98	1
481 - Las Positas College	2300 2300 - CHILD DEVELOP CTR	2328	310 Office		97	1
481 - Las Positas College	2300 2300 - CHILD DEVELOP CTR	2329	310 Office		98	1
481 - Las Positas College	2300 2300 - CHILD DEVELOP CTR	2330	310 Office		97	1
481 - Las Positas College	2300 2300 - CHILD DEVELOP CTR	2332	310 Office		100	1
481 - Las Positas College	2300 2300 - CHILD DEVELOP CTR	2334	650 Lounge		187	5
481 - Las Positas College	2300 2300 - CHILD DEVELOP CTR	2346	550 Demonstration (Child Care)		792	32
481 - Las Positas College	2300 2300 - CHILD DEVELOP CTR	2347	550 Demonstration (Child Care)		860	33
481 - Las Positas College	2300 2300 - CHILD DEVELOP CTR	2348	550 Demonstration (Child Care)		185	11
481 - Las Positas College	2300 2300 - CHILD DEVELOP CTR	2349	550 Demonstration (Child Care)		855	33
481 - Las Positas College	2300 2300 - CHILD DEVELOP CTR	2361	550 Demonstration (Child Care)		1226	50
481 - Las Positas College	2300 2300 - CHILD DEVELOP CTR	2363	550 Demonstration (Child Care)		1224	50
481 - Las Positas College	2300 2300 - CHILD DEVELOP CTR	2365	550 Demonstration (Child Care)		1221	50
481 - Las Positas College	2300 2300 - CHILD DEVELOP CTR	2367	550 Demonstration (Child Care)		1224	51
481 - Las Positas College	2300 2300 - CHILD DEVELOP CTR	2301-C	650 Lounge		461	13
481 - Las Positas College	2400 2400 - MDE BLDG	2401	410 Read/Study Room		3158	63
481 - Las Positas College	2400 2400 - MDE BLDG	2409	530 Audio/Visual, Radio, TV		1217	60
481 - Las Positas College	2400 2400 - MDE BLDG	2410	590 Other - Innovation Center		1478	73
481 - Las Positas College	2400 2400 - MDE BLDG	2411	310 Office		2666	26
481 - Las Positas College	2400 2400 - MDE BLDG	2414	210 Class Lab		1160	44

## Room Detail Report Spring 2022

### Las Positas College

\*Occupancy is based upon DSA IR A -26.cc: Lecture 20sf/student; Computer Lab 35sf/student; Science Lab 50 sf/student; Nursing & Dental 50sf/student; Career Technical Education Shop 50 sf/student; Athletics and Kinesiology 50 sf/student: Fixed Seating rooms number of seats provided.

					Room Area	Occupancy Loads
					Total Area (SF)	* Fire Code Capacity
Campus	Building	Room #	Room Type			
481 - Las Positas College	2400 2400 - MDE BLDG	2416	210 Class Lab		1887	55
481 - Las Positas College	2400 2400 - MDE BLDG	2420	110 Classroom		2312	207
481 - Las Positas College	2400 2400 - MDE BLDG	2450	110 Classroom		1144	57
481 - Las Positas College	2400 2400 - MDE BLDG	2460	110 Classroom		1144	57
481 - Las Positas College	2400 2400 - MDE BLDG	2470	110 Classroom		1130	57
481 - Las Positas College	2400 2400 - MDE BLDG	2480	110 Classroom		1144	57
481 - Las Positas College	2400 2400 - MDE BLDG	2490	110 Classroom		1142	57
481 - Las Positas College	2400 2400 - MDE BLDG	2401-A	310 Office		138	1
481 - Las Positas College	2400 2400 - MDE BLDG	2401-B	410 Read/Study Room		188	8
481 - Las Positas College	2400 2400 - MDE BLDG	2401-C	310 Office		130	1
481 - Las Positas College	2400 2400 - MDE BLDG	2401-D	310 Office		89	1
481 - Las Positas College	2400 2400 - MDE BLDG	2401-E	410 Read/Study Room		88	3
481 - Las Positas College	2400 2400 - MDE BLDG	2401-F	410 Read/Study Room		88	3
481 - Las Positas College	2400 2400 - MDE BLDG	2401-G	410 Read/Study Room		88	3
481 - Las Positas College	2400 2400 - MDE BLDG	2401-H	410 Read/Study Room		88	3
481 - Las Positas College	2400 2400 - MDE BLDG	2401-J	410 Read/Study Room		88	3
481 - Las Positas College	2400 2400 - MDE BLDG	2401-K	410 Read/Study Room		151	4
481 - Las Positas College	2400 2400 - MDE BLDG	2401-L	410 Read/Study Room		264	10
481 - Las Positas College	2400 2400 - MDE BLDG	2401-M	410 Read/Study Room		273	10
481 - Las Positas College	2400 2400 - MDE BLDG	2410-A	310 Office		82	1
481 - Las Positas College	2400 2400 - MDE BLDG	2410-B	310 Office		121	1
481 - Las Positas College	2400 2400 - MDE BLDG	2411-A	680 Meeting Room		361	24
481 - Las Positas College	2400 2400 - MDE BLDG	2411-B	310 Office		90	1
481 - Las Positas College	2400 2400 - MDE BLDG	2411-C	310 Office		90	1
481 - Las Positas College	2400 2400 - MDE BLDG	2411-D	310 Office		90	1
481 - Las Positas College	2400 2400 - MDE BLDG	2411-E	310 Office		90	1
481 - Las Positas College	2400 2400 - MDE BLDG	2411-F	310 Office		90	1

## Room Detail Report Spring 2022

### Las Positas College

\*Occupancy is based upon DSA IR A -26.cc: Lecture 20sf/student; Computer Lab 35sf/student; Science Lab 50 sf/student; Nursing & Dental 50sf/student; Career Technical Education Shop 50 sf/student; Athletics and Kinesiology 50 sf/student: Fixed Seating rooms number of seats provided.

					Room Area	Occupancy Loads
					Total Area (SF)	* Fire Code Capacity
Campus	Building	Room #	Room Type			
481 - Las Positas College	2400 2400 - MDE BLDG	2411-G	310 Office		90	1
481 - Las Positas College	2400 2400 - MDE BLDG	2411-H	310 Office		90	1
481 - Las Positas College	2400 2400 - MDE BLDG	2411-J	310 Office		90	1
481 - Las Positas College	2400 2400 - MDE BLDG	2411-K	310 Office		90	1
481 - Las Positas College	2400 2400 - MDE BLDG	2411-L	310 Office		90	1
481 - Las Positas College	2400 2400 - MDE BLDG	2411-M	310 Office		90	1
481 - Las Positas College	2400 2400 - MDE BLDG	2411-N	310 Office		90	1
481 - Las Positas College	2400 2400 - MDE BLDG	2411-P	310 Office		90	1
481 - Las Positas College	2400 2400 - MDE BLDG	2411-Q	310 Office		163	2
481 - Las Positas College	2400 2400 - MDE BLDG	2411-R	310 Office		88	1
481 - Las Positas College	2400 2400 - MDE BLDG	2411-S	310 Office		87	1
481 - Las Positas College	2400 2400 - MDE BLDG	2411-T	310 Office		88	1
481 - Las Positas College	2400 2400 - MDE BLDG	2411-U	680 Meeting Room		327	21
481 - Las Positas College	2500 2500 - PE COMPLEX	101	520 Athletics/Physical Education -Gym		14144	665
481 - Las Positas College	2500 2500 - PE COMPLEX	102	520 Athletics/Physical Education -Studio		1968	39
481 - Las Positas College	2500 2500 - PE COMPLEX	104	520 Athletics/Physical Education -Trainer		1221	24
481 - Las Positas College	2500 2500 - PE COMPLEX	105	520 Athletics/Physical Education -Treatment		542	9
481 - Las Positas College	2500 2500 - PE COMPLEX	106	520 Athletics/Physical Education - Whirlpoc		240	3
481 - Las Positas College	2500 2500 - PE COMPLEX	110	310 Office		104	1
481 - Las Positas College	2500 2500 - PE COMPLEX	111	310 Office		103	1
481 - Las Positas College	2500 2500 - PE COMPLEX	112	310 Office		104	1
481 - Las Positas College	2500 2500 - PE COMPLEX	113	310 Office		104	1
481 - Las Positas College	2500 2500 - PE COMPLEX	114	310 Office		104	1
481 - Las Positas College	2500 2500 - PE COMPLEX	116	310 Office		118	1
481 - Las Positas College	2500 2500 - PE COMPLEX	117	310 Office		212	2
481 - Las Positas College	2500 2500 - PE COMPLEX	119	310 Office		104	1
481 - Las Positas College	2500 2500 - PE COMPLEX	120	310 Office		104	1



## Room Detail Report Spring 2022

### Las Positas College

\*Occupancy is based upon DSA IR A -26.cc: Lecture 20sf/student; Computer Lab 35sf/student; Science Lab 50 sf/student; Nursing & Dental 50sf/student; Career Technical Education Shop 50 sf/student; Athletics and Kinesiology 50 sf/student: Fixed Seating rooms number of seats provided.

					Room Area	Occupancy Loads
					Total Area (SF)	* Fire Code Capacity
Campus	Building	Room #	Room Type			
481 - Las Positas College	2500 2500 - PE COMPLEX	121	310 Office		103	1
481 - Las Positas College	2500 2500 - PE COMPLEX	122	310 Office		104	1
481 - Las Positas College	2500 2500 - PE COMPLEX	142	525 Athletic/Physical Ed Service - Conf Roc		370	13
481 - Las Positas College	2500 2500 - PE COMPLEX	143	520 Athletics/Physical Education - Whirlpoc		1995	40
481 - Las Positas College	2500 2500 - PE COMPLEX	147	525 Athletic/Physical Ed Service - Studio		182	2
481 - Las Positas College	2500 2500 - PE COMPLEX	202	520 Athletics/Physical Education - Fitness		2456	50
481 - Las Positas College	2500 2500 - PE COMPLEX	203	525 Athletic/Physical Ed Service - Fitness		2456	50
481 - Las Positas College	2500 2500 - PE COMPLEX	209	520 Athletics/Physical Education - Lecture		773	38
481 - Las Positas College	2500 2500 - PE COMPLEX	210	520 Athletics/Physical Education - Lab		479	13
481 - Las Positas College	2500 2500 - PE COMPLEX	212	520 Athletics/Physical Education - Lecture		768	38
481 - Las Positas College	2500 2500 - PE COMPLEX	213	520 Athletics/Physical Education - Studio		2000	40
481 - Las Positas College	2500 2500 - PE COMPLEX	124	525 Athletic/Physical Ed Service - Womens		329	37
481 - Las Positas College	2500 2500 - PE COMPLEX	126	525 Athletic/Physical Ed Service - Womens		348	19
481 - Las Positas College	2500 2500 - PE COMPLEX	127	525 Athletic/Physical Ed Service - Womens		328	26
481 - Las Positas College	2500 2500 - PE COMPLEX	128	525 Athletic/Physical Ed Service - Womens		995	175
481 - Las Positas College	2500 2500 - PE COMPLEX	132	525 Athletic/Physical Ed Service - Mens Lo		995	175
481 - Las Positas College	2500 2500 - PE COMPLEX	133	525 Athletic/Physical Ed Service -Mens Te		329	26
481 - Las Positas College	2500 2500 - PE COMPLEX	134	525 Athletic/Physical Ed Service - Mens Te		347	19
481 - Las Positas College	2500 2500 - PE COMPLEX	135	525 Athletic/Physical Ed Service -Mens Fac		328	37
481 - Las Positas College	2600 2600 - AQUATIC CENTER	2607	310 Office		101	1
481 - Las Positas College	3000 3000 - M&O /SHOPS	3016	720 Shop		148	1
481 - Las Positas College	3000 3000 - M&O /SHOPS	3017	720 Shop		3184	1
481 - Las Positas College	3100 3100 - MAINT OFFICES	31-3100	310 Office		398	1
481 - Las Positas College	3100 3100 - MAINT OFFICES	31-3102	310 Office		121	1
481 - Las Positas College	3100 3100 - MAINT OFFICES	31-3103	310 Office		121	1
481 - Las Positas College	3100 3100 - MAINT OFFICES	31-3104	310 Office		121	1
481 - Las Positas College	3100 3100 - MAINT OFFICES	31-3105	310 Office		120	1

## Room Detail Report Spring 2022

### Las Positas College

\*Occupancy is based upon DSA IR A -26.cc: Lecture 20sf/student; Computer Lab 35sf/student; Science Lab 50 sf/student; Nursing & Dental 50sf/student; Career Technical Education Shop 50 sf/student; Athletics and Kinesiology 50 sf/student: Fixed Seating rooms number of seats provided.

				Room Area	Occupancy Loads
				Total Area (SF)	* Fire Code Capacity
Campus	Building	Room #	Room Type		
481 - Las Positas College	3100 3100 - MAINT OFFICES	31-3106	310 Office	121	1
481 - Las Positas College	3100 3100 - MAINT OFFICES	31-3107	310 Office	121	1
481 - Las Positas College	3100 3100 - MAINT OFFICES	31-3108	310 Office	189	1
481 - Las Positas College	3100 3100 - MAINT OFFICES	31-3124	310 Office	130	1
481 - Las Positas College	3100 3100 - MAINT OFFICES	31-3125	310 Office	137	1
481 - Las Positas College	400 0400 - LANGUAGE CENTER	401	210 Class Lab	1818	50
481 - Las Positas College	400 0400 - LANGUAGE CENTER	402	110 Classroom	802	40
481 - Las Positas College	400 0400 - LANGUAGE CENTER	403	110 Classroom	577	28
481 - Las Positas College	400 0400 - LANGUAGE CENTER	404	110 Classroom	406	20
481 - Las Positas College	400 0400 - LANGUAGE CENTER	406	310 Office	168	1
481 - Las Positas College	400 0400 - LANGUAGE CENTER	408-A	110 Classroom	550	27
481 - Las Positas College	400 0400 - LANGUAGE CENTER	408-B	110 Classroom	616	30
481 - Las Positas College	4000 4000 -CENTER FOR THE ART	40-4001	610 Assembly	518	26
481 - Las Positas College	4000 4000 -CENTER FOR THE ART	40-4003	615 Assembly Service	349	2
481 - Las Positas College	4000 4000 -CENTER FOR THE ART	40-4110	615 Assembly Service - Lobby	5337	762
481 - Las Positas College	4000 4000 -CENTER FOR THE ART	40-4111	310 Office	400	4
481 - Las Positas College	4000 4000 -CENTER FOR THE ART	40-4111-A	310 Office	197	2
481 - Las Positas College	4000 4000 -CENTER FOR THE ART	40-4111-B	310 Office	133	1
481 - Las Positas College	4000 4000 -CENTER FOR THE ART	40-4112	615 Assembly Service - Lecture	823	41
481 - Las Positas College	4000 4000 -CENTER FOR THE ART	40-4113	620 Exhibition - Lecture	655	32
481 - Las Positas College	4000 4000 -CENTER FOR THE ART	40-4114	615 Assembly Service	130	1
481 - Las Positas College	4000 4000 -CENTER FOR THE ART	40-4117	615 Assembly Service	102	1
481 - Las Positas College	4000 4000 -CENTER FOR THE ART	40-4117-A	615 Assembly Service	140	1
481 - Las Positas College	4000 4000 -CENTER FOR THE ART	40-4119	610 Assembly - fixed seats	3881	500
481 - Las Positas College	4000 4000 -CENTER FOR THE ART	40-4119-A	610 Assembly -Stage	3624	241
481 - Las Positas College	4000 4000 -CENTER FOR THE ART	40-4119-E	615 Assembly Service - Light lock	89	0
481 - Las Positas College	4000 4000 -CENTER FOR THE ART	40-4119-	615 Assembly Service - Light Lock	89	0

## Room Detail Report Spring 2022

### Las Positas College

\*Occupancy is based upon DSA IR A -26.cc: Lecture 20sf/student; Computer Lab 35sf/student; Science Lab 50 sf/student; Nursing & Dental 50sf/student; Career Technical Education Shop 50 sf/student; Athletics and Kinesiology 50 sf/student: Fixed Seating rooms number of seats provided.

				Room Area	Occupancy Loads
				Total Area (SF)	* Fire Code Capacity
Campus	Building	Room #	Room Type		
481 - Las Positas College	4000 4000 -CENTER FOR THE ART	40-4122	615 Assembly Service -Womens Dressing	447	14
481 - Las Positas College	4000 4000 -CENTER FOR THE ART	40-4122-A	615 Assembly Service -Restroom	120	8
481 - Las Positas College	4000 4000 -CENTER FOR THE ART	40-4123	615 Assembly Service -Restroom	287	5
481 - Las Positas College	4000 4000 -CENTER FOR THE ART	40-4125	615 Assembly Service Scene Shop	1889	37
481 - Las Positas College	4000 4000 -CENTER FOR THE ART	40-4125-A	615 Assembly Service Shop Office	130	1
481 - Las Positas College	4000 4000 -CENTER FOR THE ART	40-4125-B	615 Assembly Service -Tool Room	71	1
481 - Las Positas College	4000 4000 -CENTER FOR THE ART	40-4125-C	615 Assembly Service Tool Room	65	1
481 - Las Positas College	4000 4000 -CENTER FOR THE ART	40-4127	210 Class Lab -Drama Rehearsal	1919	38
481 - Las Positas College	4000 4000 -CENTER FOR THE ART	40-4128	615 Assembly Service	309	44
481 - Las Positas College	4000 4000 -CENTER FOR THE ART	40-4128-B	610 Assembly	2589	175
481 - Las Positas College	4000 4000 -CENTER FOR THE ART	40-4129	615 Assembly Service	568	81
481 - Las Positas College	4000 4000 -CENTER FOR THE ART	40-4130	210 Class Lab -Choral Rehearsal	1663	33
481 - Las Positas College	4000 4000 -CENTER FOR THE ART	40-4131	220 Spec Class Lab -large Practice Room	242	12
481 - Las Positas College	4000 4000 -CENTER FOR THE ART	40-4132	230 Individual Study Lab	95	2
481 - Las Positas College	4000 4000 -CENTER FOR THE ART	40-4133	230 Individual Study Lab	96	2
481 - Las Positas College	4000 4000 -CENTER FOR THE ART	40-4135	310 Office	98	1
481 - Las Positas College	4000 4000 -CENTER FOR THE ART	40-4136	310 Office	100	1
481 - Las Positas College	4000 4000 -CENTER FOR THE ART	40-4137	530 Audio/Visual, Radio, TV	101	1
481 - Las Positas College	4000 4000 -CENTER FOR THE ART	40-4138	210 Class Lab - Inst Rehearsal Lab	1463	29
481 - Las Positas College	4000 4000 -CENTER FOR THE ART	40-4211	210 Class Lab - Forensics	827	41
481 - Las Positas College	4000 4000 -CENTER FOR THE ART	40-4211-A	310 Office	79	1
481 - Las Positas College	4000 4000 -CENTER FOR THE ART	40-4212	110 Classroom Speech	872	43
481 - Las Positas College	4000 4000 -CENTER FOR THE ART	40-4213	210 Class Lab Speech	861	43
481 - Las Positas College	4000 4000 -CENTER FOR THE ART	40-4218	230 Individual Study Lab	117	2
481 - Las Positas College	4000 4000 -CENTER FOR THE ART	40-4219	610 Assembly	430	61
481 - Las Positas College	4000 4000 -CENTER FOR THE ART	40-4219	230 Individual Study Lab	112	2
481 - Las Positas College	4000 4000 -CENTER FOR THE ART	40-4219-A	610 Assembly	486	69

## Room Detail Report Spring 2022

### Las Positas College

\*Occupancy is based upon DSA IR A -26.cc: Lecture 20sf/student; Computer Lab 35sf/student; Science Lab 50 sf/student; Nursing & Dental 50sf/student; Career Technical Education Shop 50 sf/student; Athletics and Kinesiology 50 sf/student: Fixed Seating rooms number of seats provided.

					Room Area	Occupancy Loads
					Total Area (SF)	* Fire Code Capacity
Campus	Building	Room #	Room Type			
481 - Las Positas College	4000 4000 -CENTER FOR THE ART	40-4220	230	Individual Study Lab	123	2
481 - Las Positas College	4000 4000 -CENTER FOR THE ART	40-4221	230	Individual Study Lab	118	2
481 - Las Positas College	4000 4000 -CENTER FOR THE ART	40-4222	230	Individual Study Lab	117	2
481 - Las Positas College	4000 4000 -CENTER FOR THE ART	40-4223	230	Individual Study Lab	120	2
481 - Las Positas College	4000 4000 -CENTER FOR THE ART	40-4224	310	Office	97	1
481 - Las Positas College	4000 4000 -CENTER FOR THE ART	40-4225	310	Office	104	1
481 - Las Positas College	4000 4000 -CENTER FOR THE ART	40-4226	210	Class Lab - Piano Lab	574	28
481 - Las Positas College	4000 4000 -CENTER FOR THE ART	40-4227	310	Office	124	1
481 - Las Positas College	4000 4000 -CENTER FOR THE ART	40-4228	310	Office	126	1
481 - Las Positas College	4000 4000 -CENTER FOR THE ART	40-4229	310	Office	124	1
481 - Las Positas College	4000 4000 -CENTER FOR THE ART	40-4230	310	Office	144	1
481 - Las Positas College	4000 4000 -CENTER FOR THE ART	40-4231	310	Office	126	1
481 - Las Positas College	4000 4000 -CENTER FOR THE ART	40-4232	310	Office	105	1
481 - Las Positas College	4000 4000 -CENTER FOR THE ART	40-4236	310	Office	102	1
481 - Las Positas College	4000 4000 -CENTER FOR THE ART	40-4237	310	Office	103	1
481 - Las Positas College	4000 4000 -CENTER FOR THE ART	40-4238	310	Office	102	1
481 - Las Positas College	4000 4000 -CENTER FOR THE ART	40-4240	210	Class Lab -Mac Lab	503	25
					<b>279045</b>	<b>10044</b>