

CHABOT COLLEGE
PHYSICAL EDUCATION COMPLEX BUILDING 2500



Total SQFT: 18,478




Safe Work Practice Zones

Chabot College – Building 2500
 25555 Hesperian Blvd., Hayward, CA
 FACS #PJ48098
 May 5, 2021


LEGEND

Green = staff personal spaces	Light Purple = common areas
Yellow = staff common areas	Dark Purple = public specialized areas
Orange = staff specialized areas	



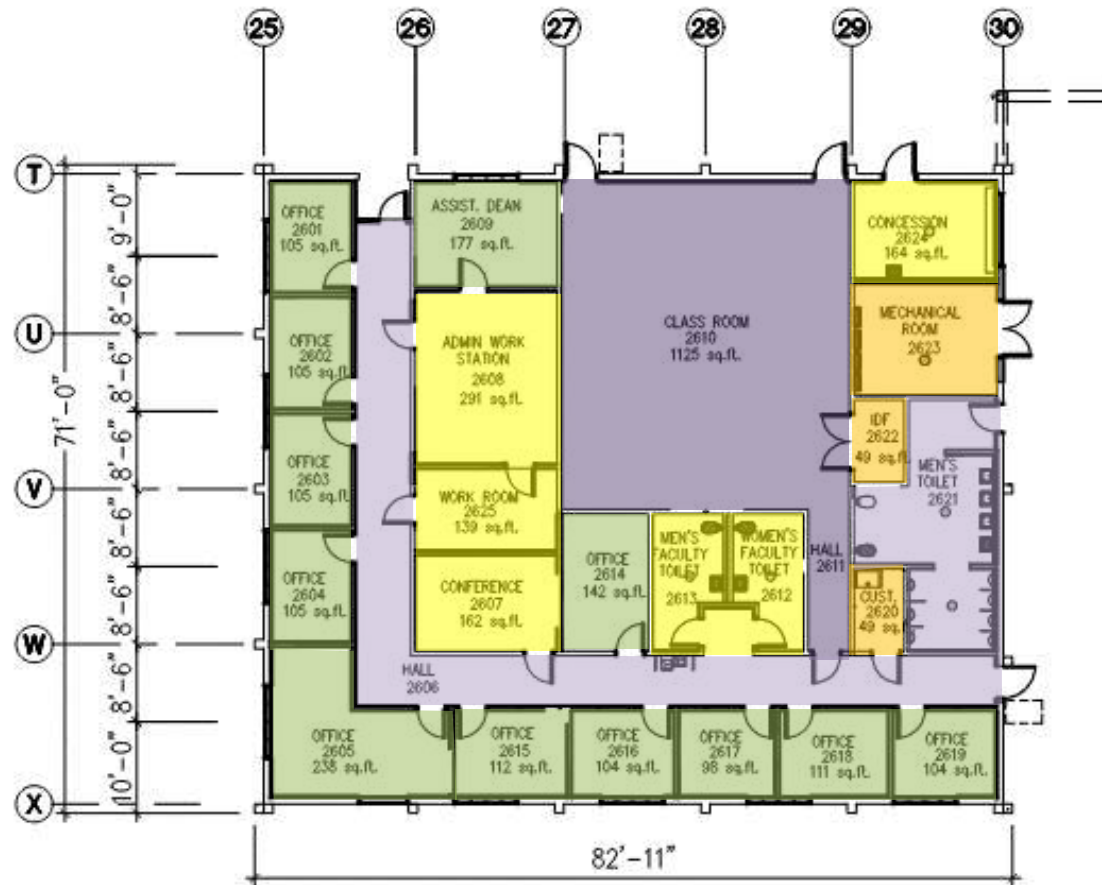

CHABOT COLLEGE PHYSICAL EDUCATION OFFICE BUILDING 2600

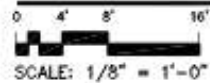

Total SQFT: 5,385


Safe Work Practice Zones

Chabot College – Building 2600
25555 Hesperian Blvd., Hayward, CA
FACS #PJ48098
May 5, 2021

LEGEND

Green = staff personal spaces	Light Purple = common areas
Yellow = staff common areas	Dark Purple = public specialized areas
Orange = staff specialized areas	



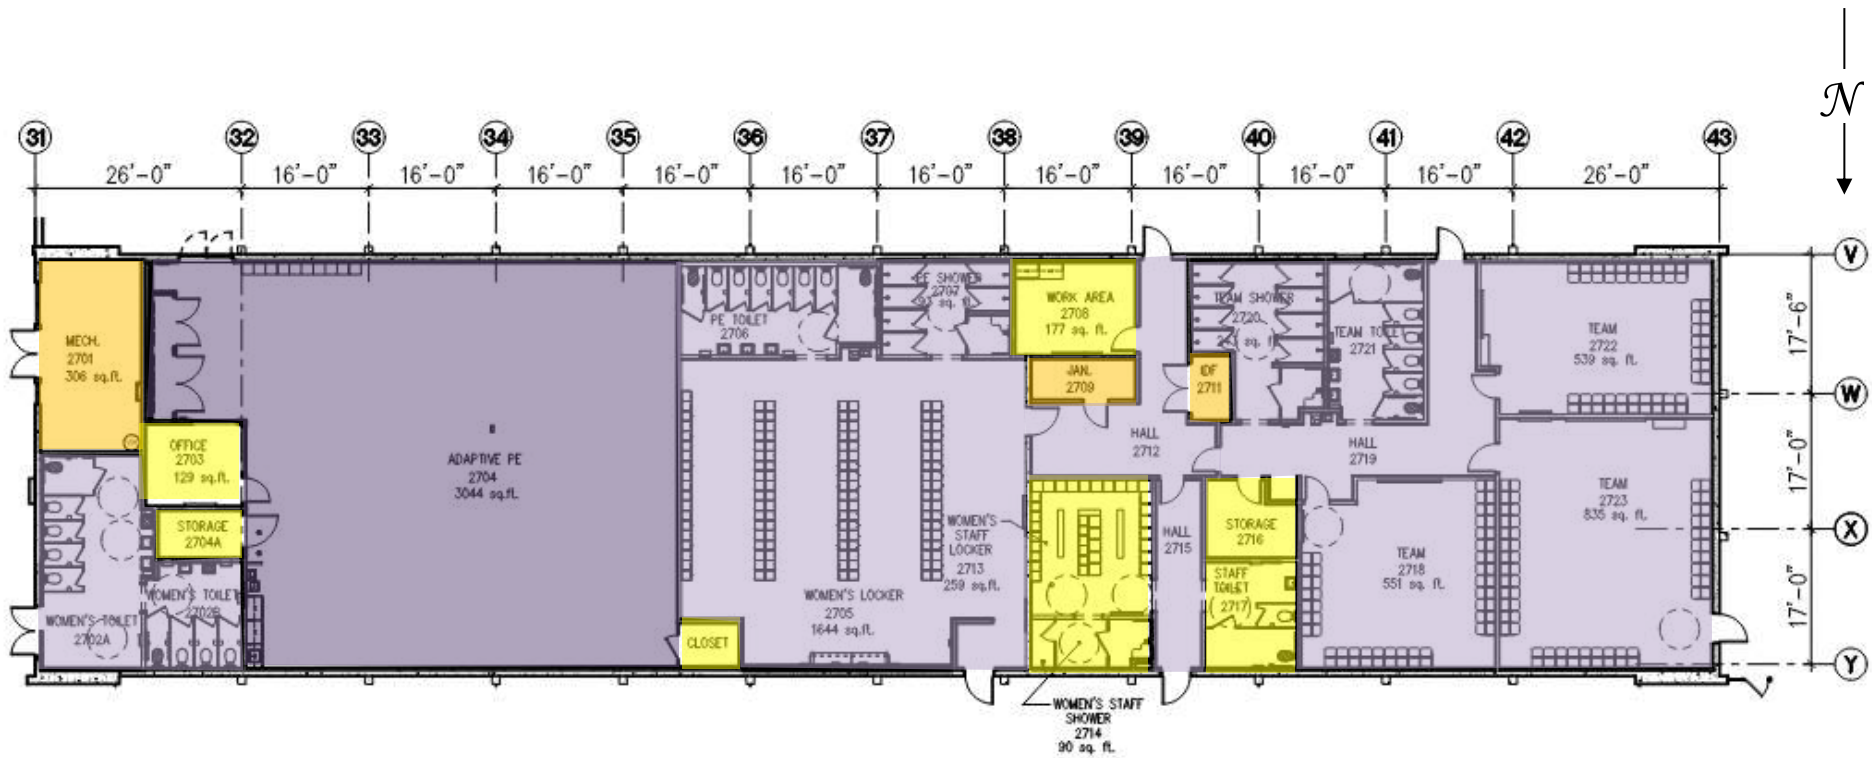

CHABOT COLLEGE
PHYSICAL EDUCATION OFFICE BUILDING 2700

0 4' 8' 16'
 SCALE: 1/8" = 1'-0"

Total SQFT: 11,236



Safe Work Practice Zones

Chabot College – Building 2700
 25555 Hesperian Blvd., Hayward, CA
 FACS #PJ48098
 May 5, 2021

LEGEND

Green = staff personal spaces	Light Purple = common areas
Yellow = staff common areas	Dark Purple = public specialized areas
Orange = staff specialized areas	

