




# CHABOT COLLEGE NEW LIBRARY AND LEARNING CONNECTION




# PROJECT SCHEDULE

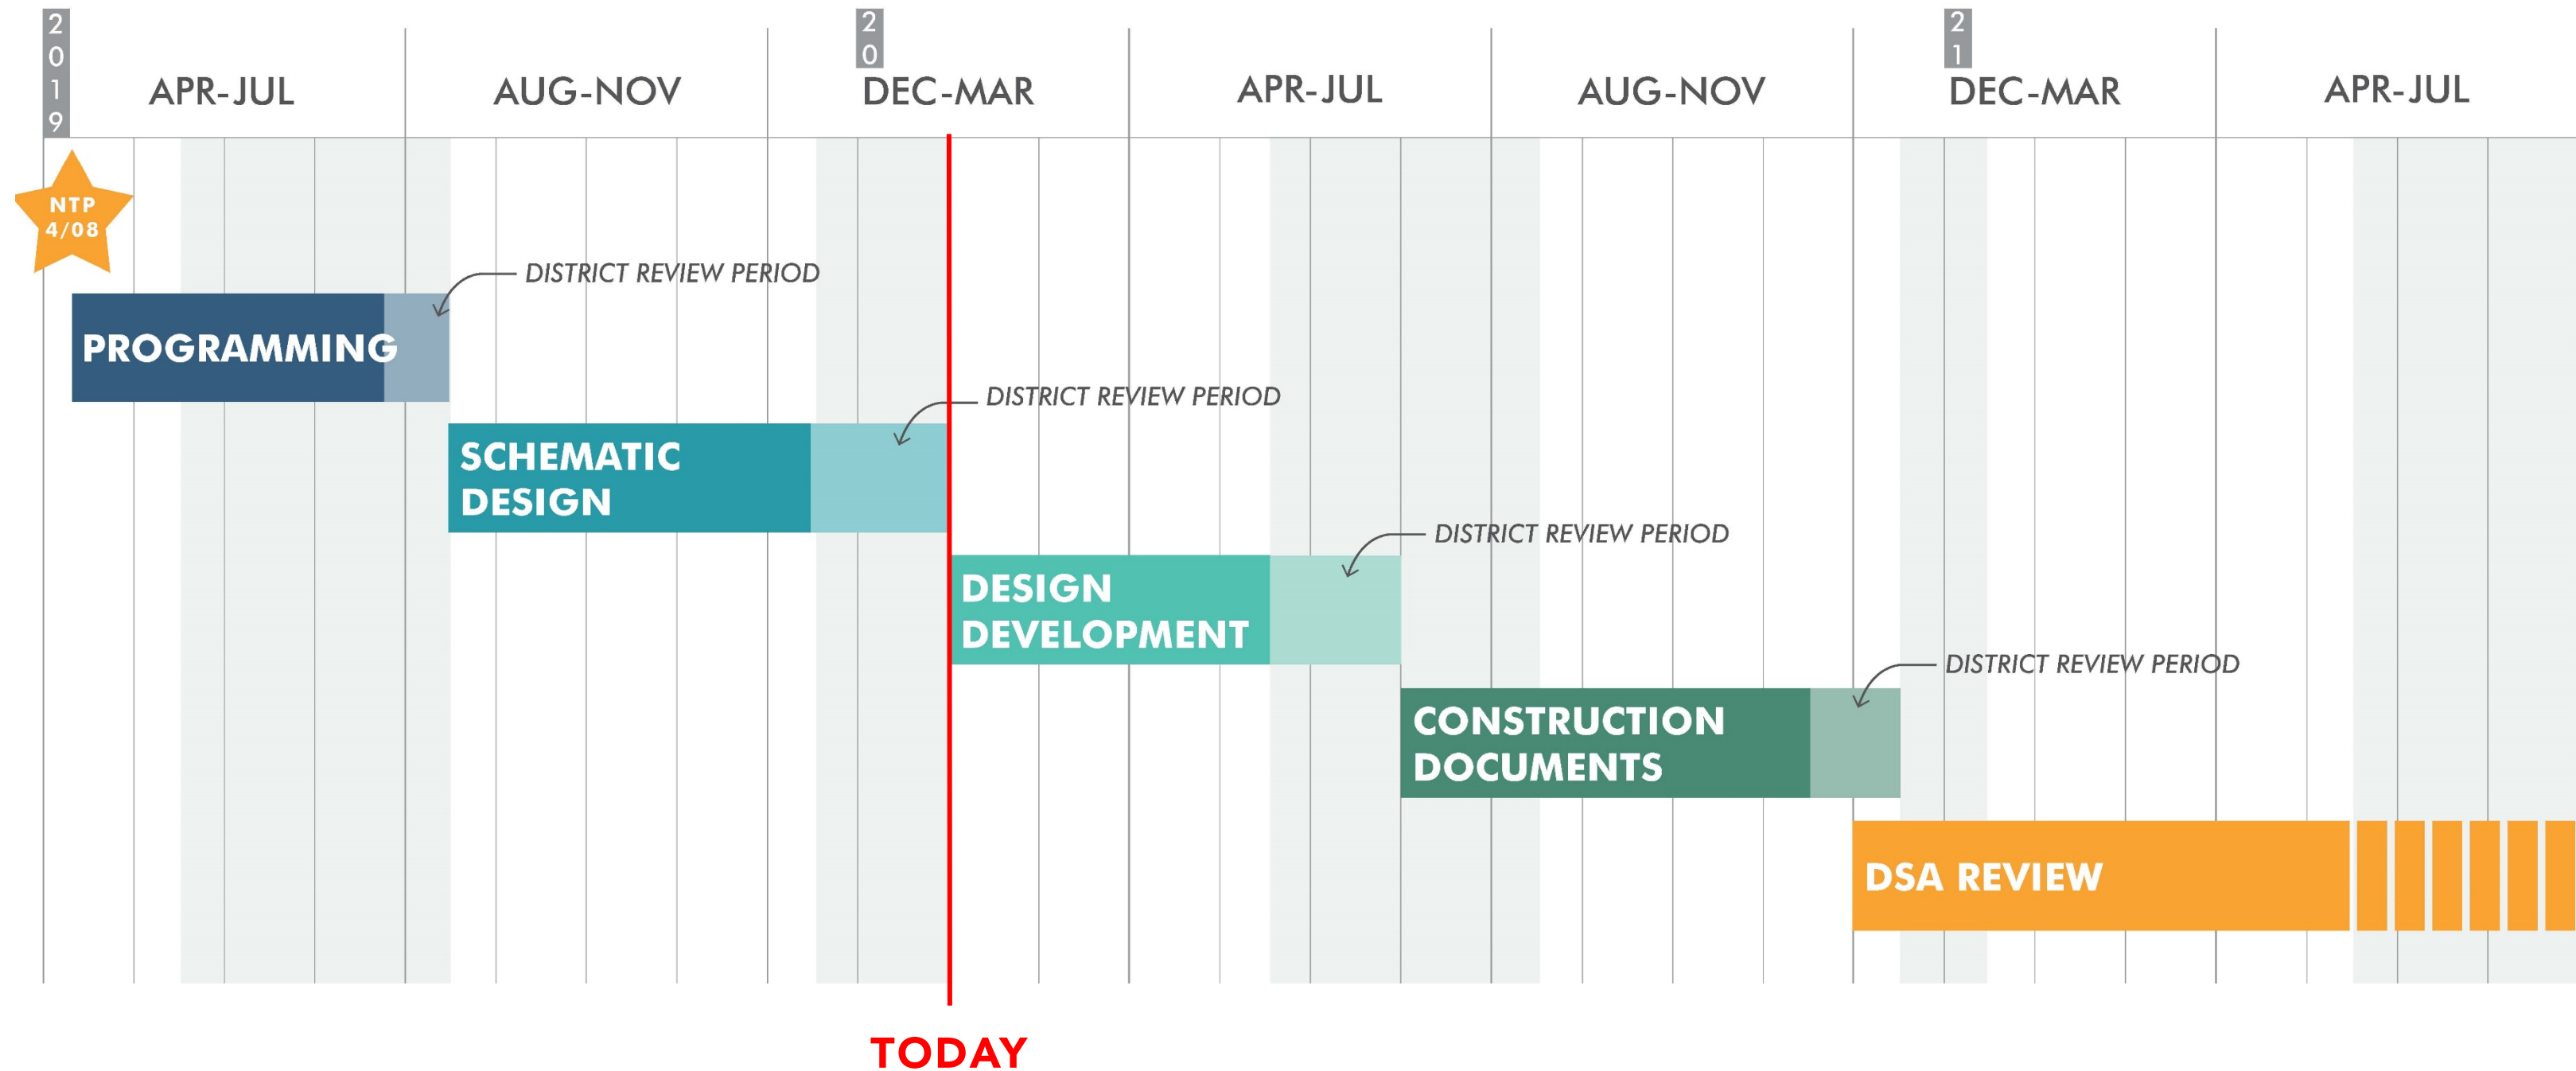


- CURRENTLY STARTING DD
- ANTICIPATE DSA SUBMISSION DEC. 2020

# PROJECT LOCATION

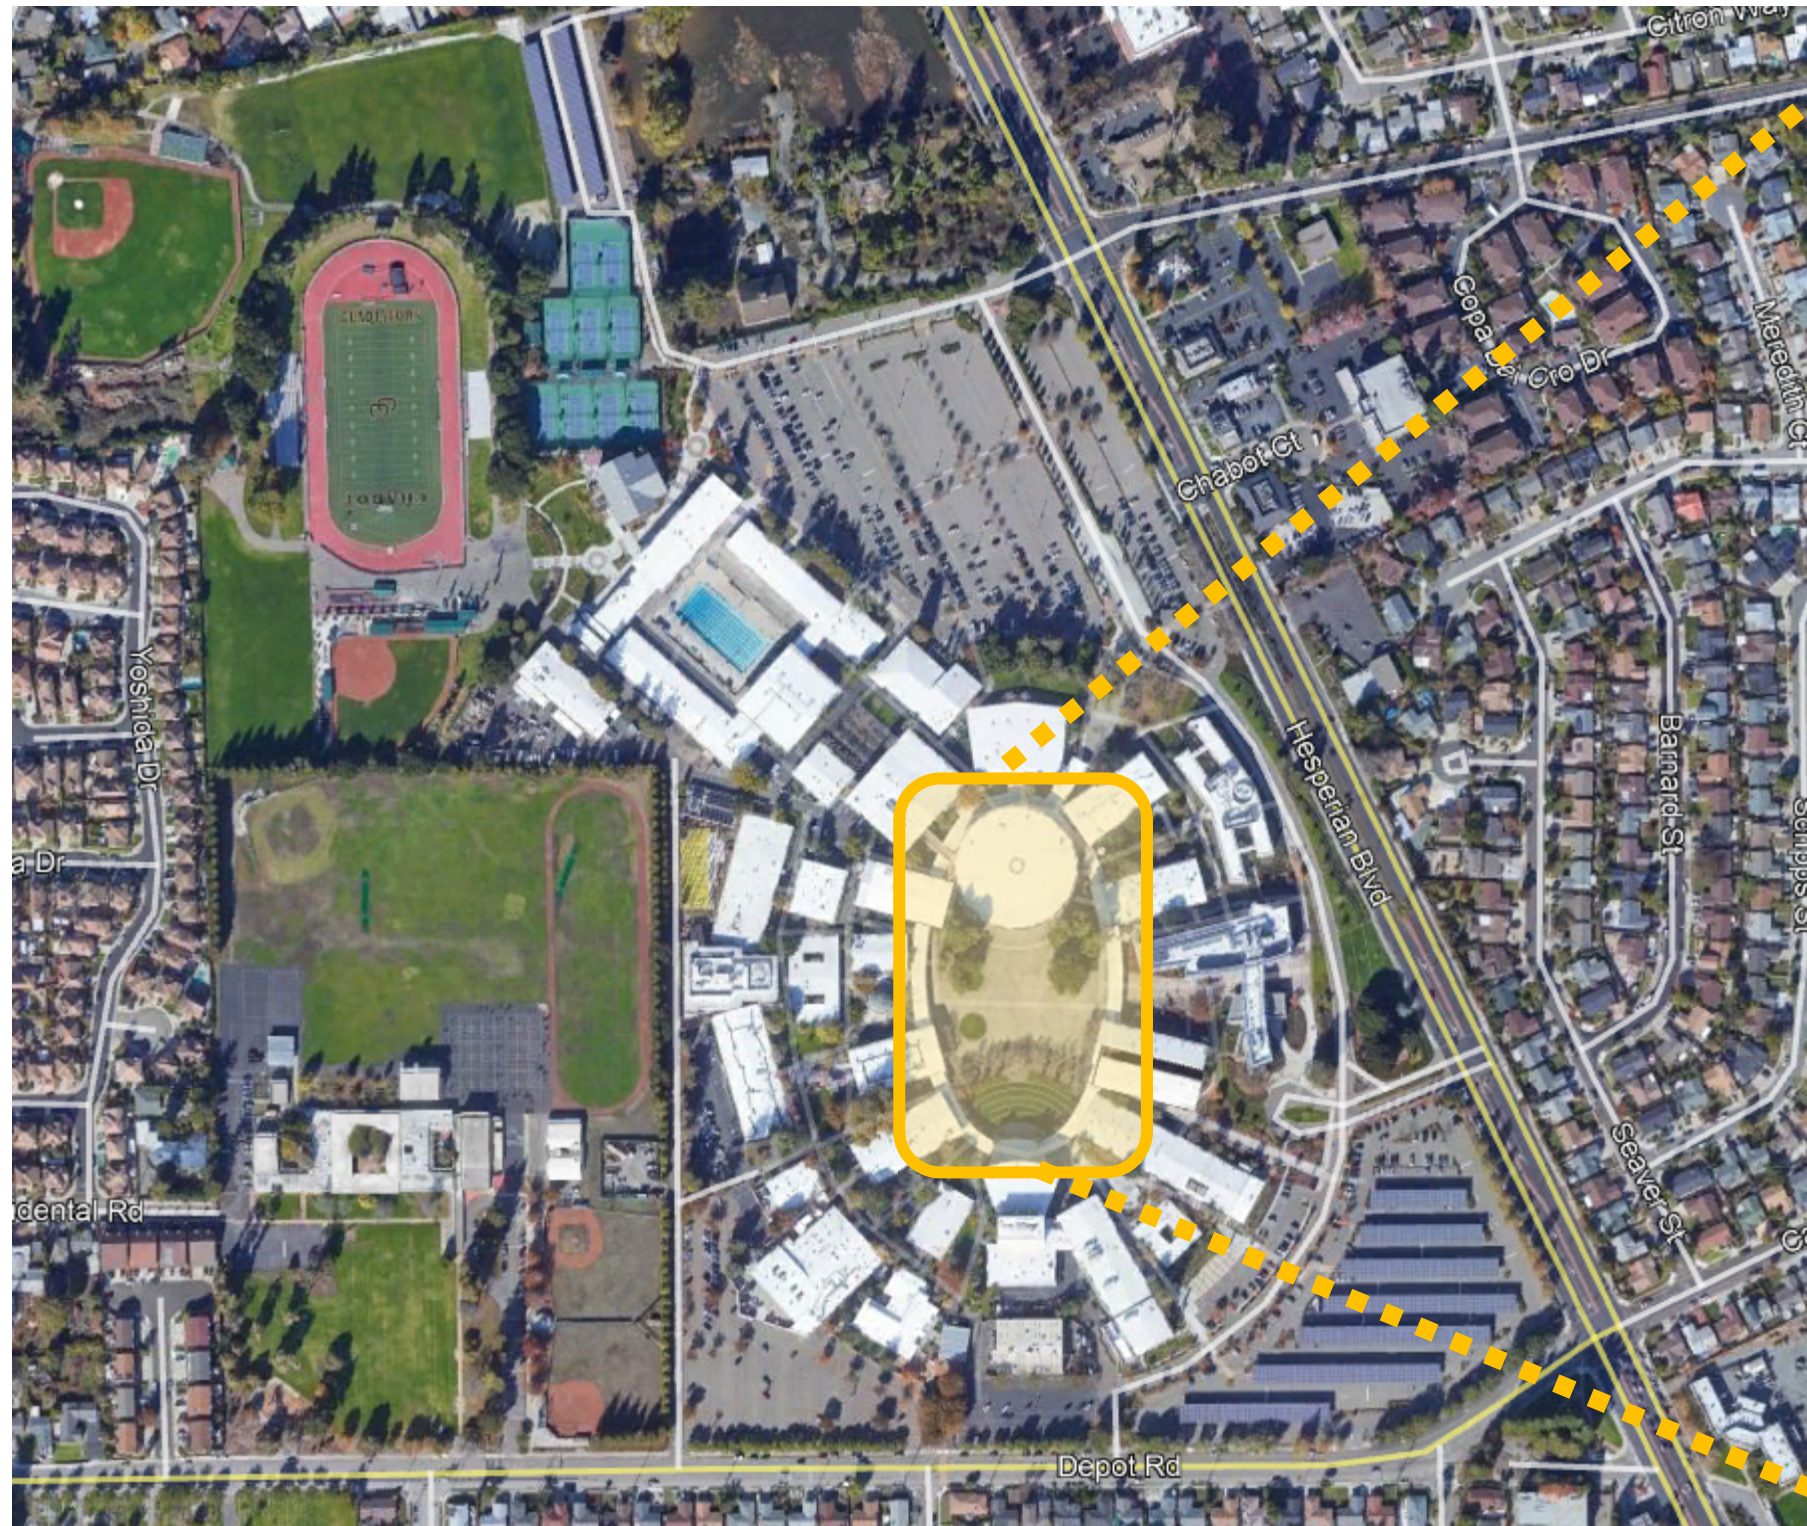


# FLOOR PLANS

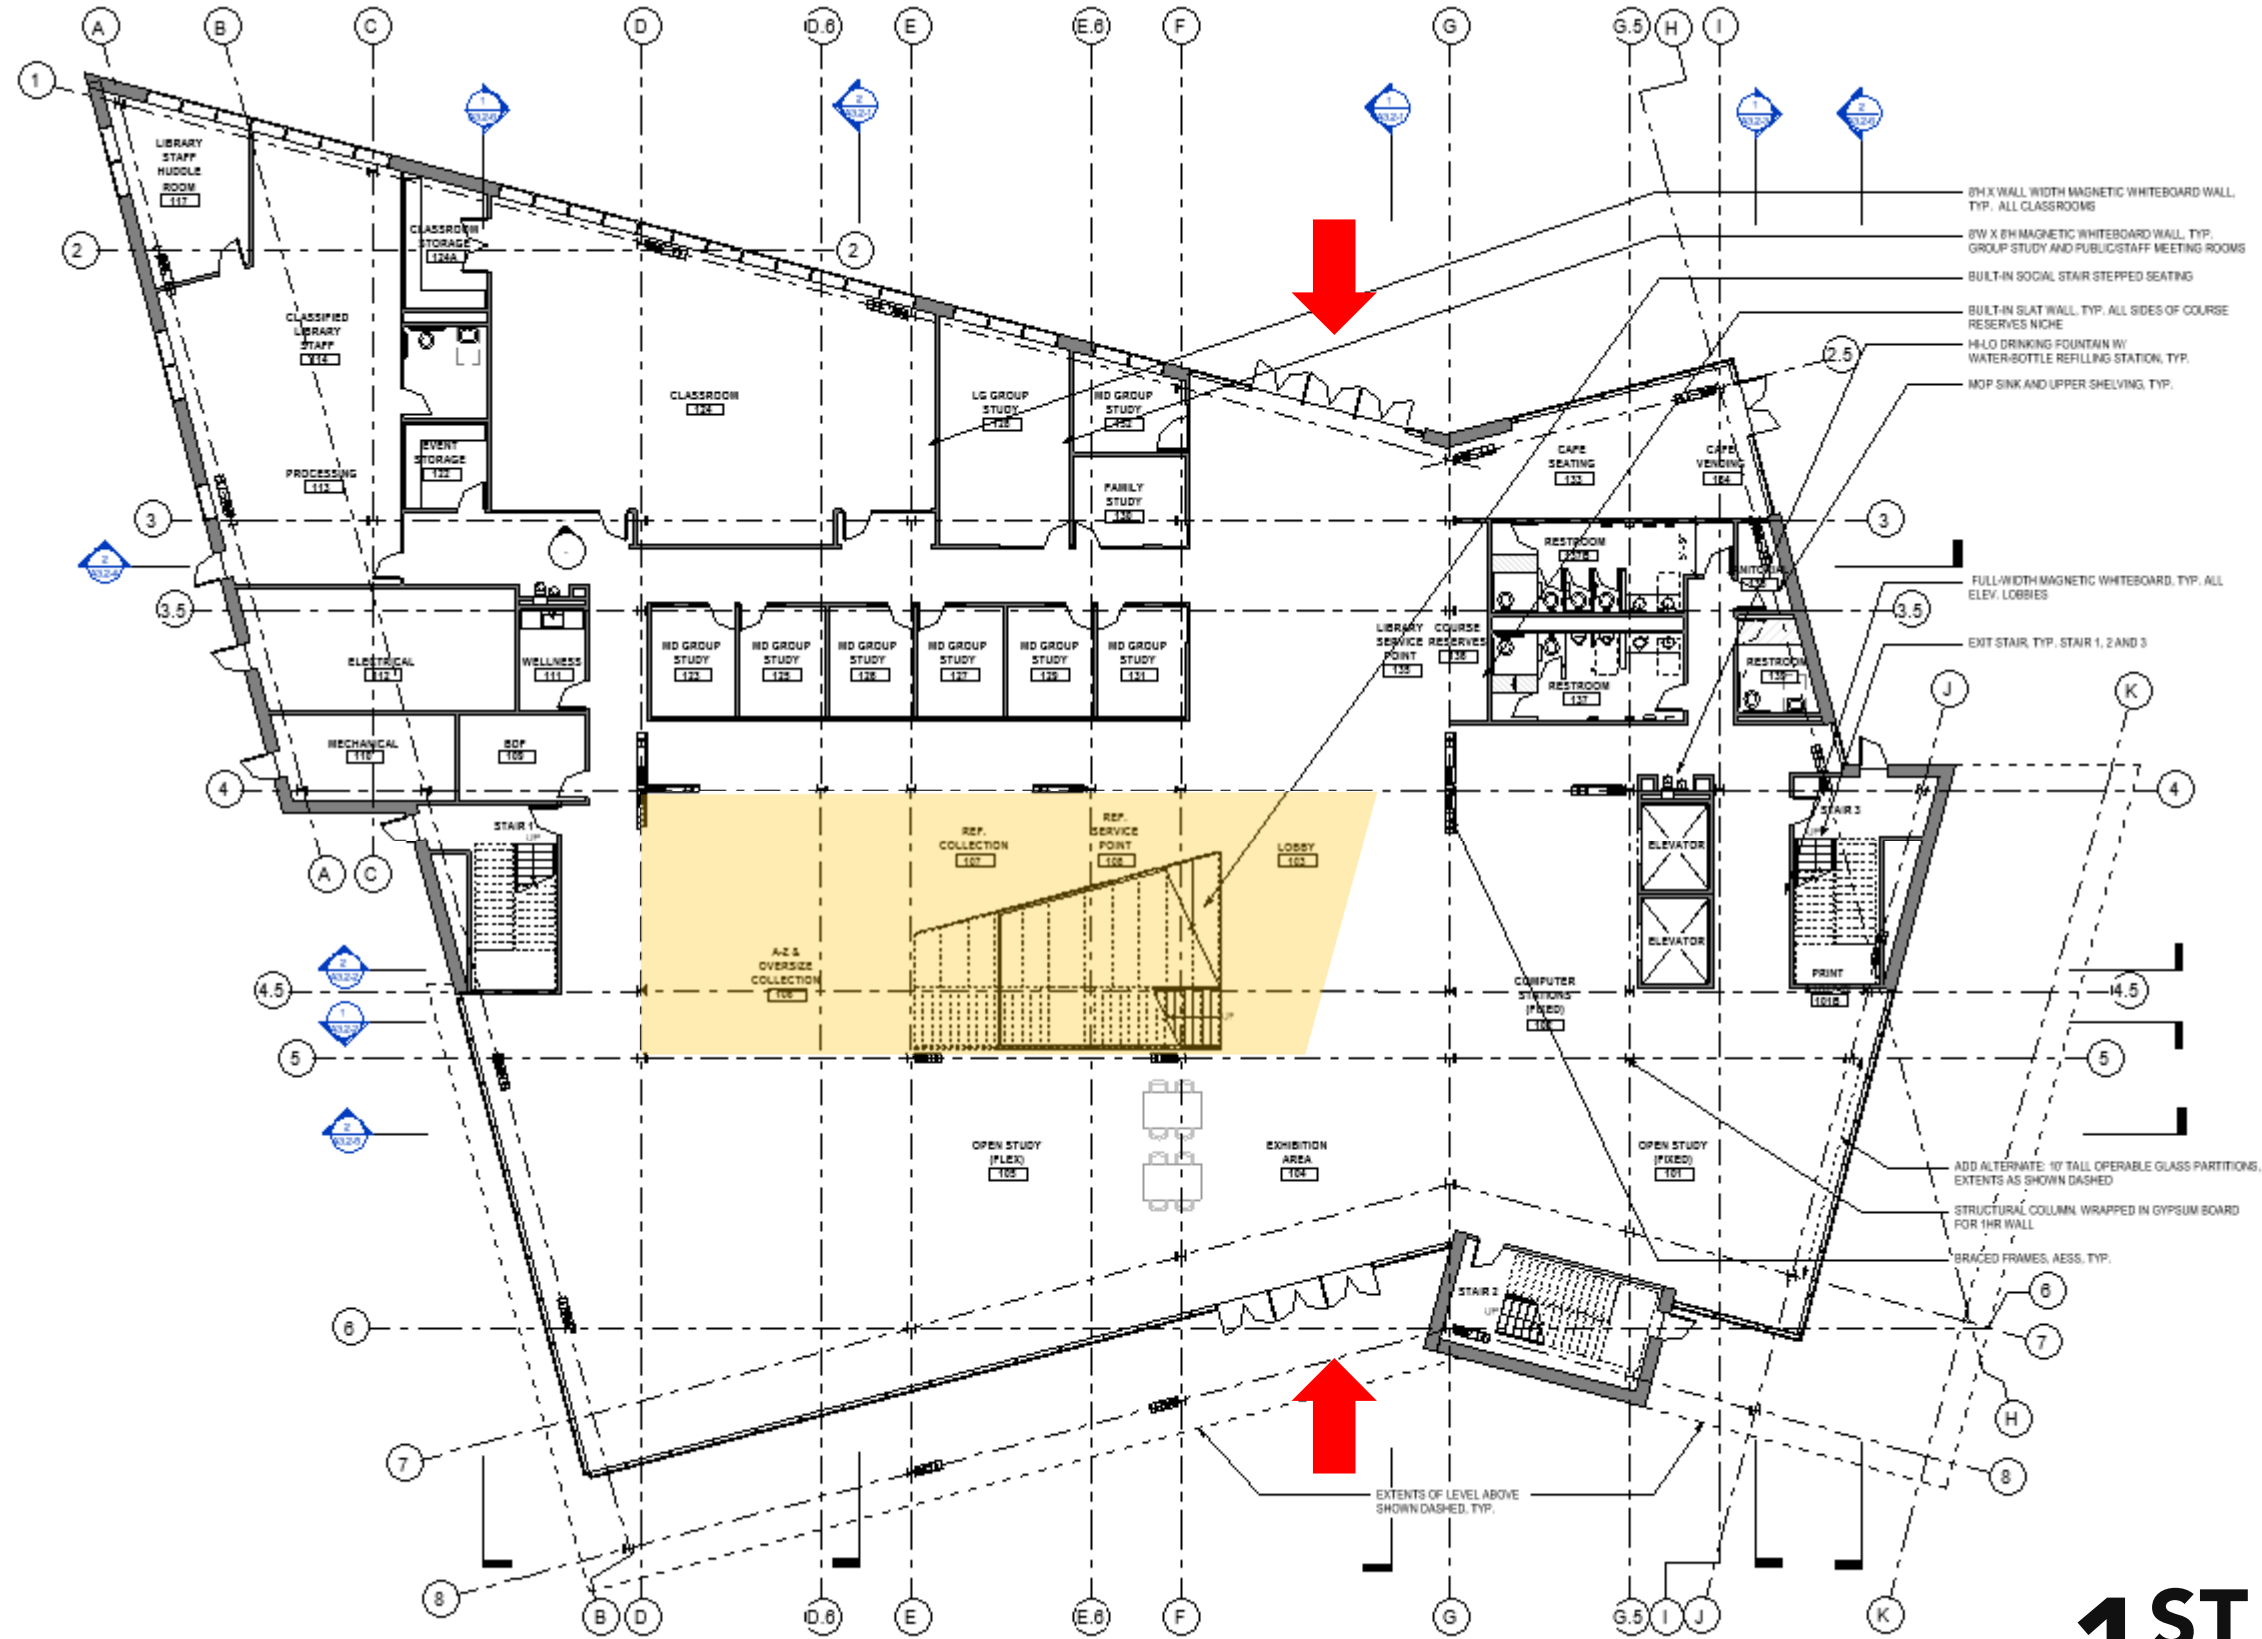


## 1<sup>ST</sup> FLOOR

# FLOOR PLANS

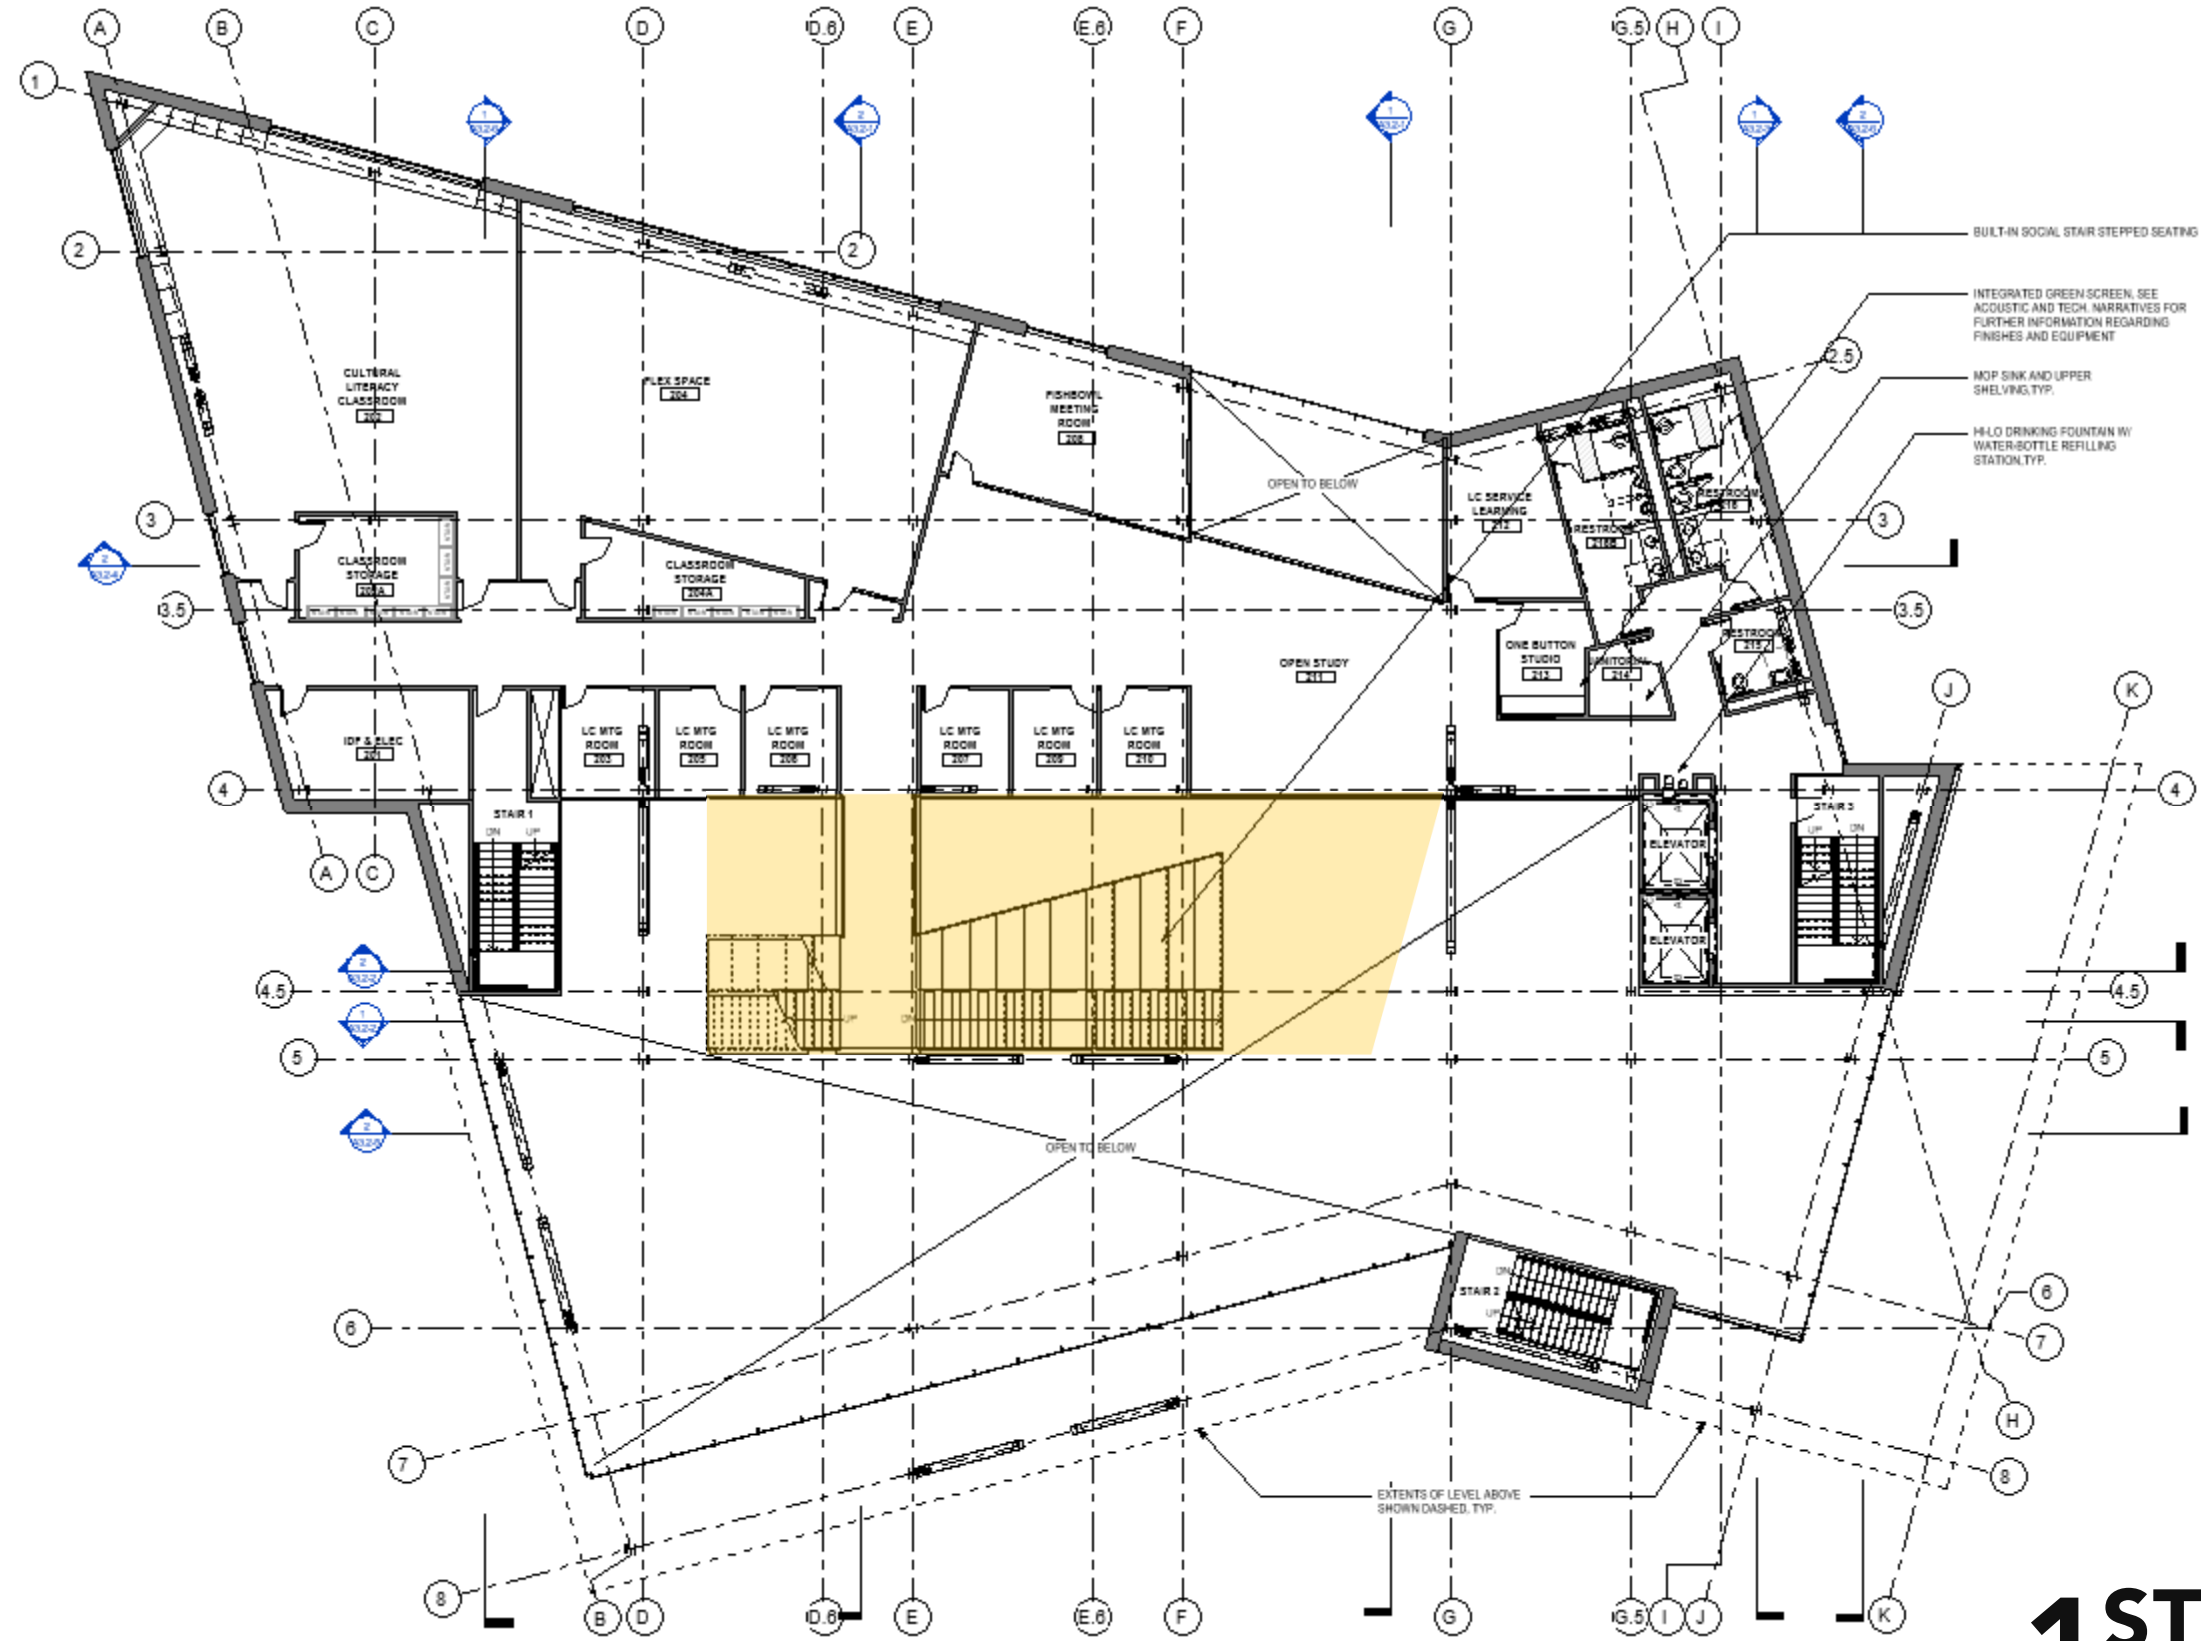


## 1<sup>ST</sup> FLOOR L

# FLOOR PLANS

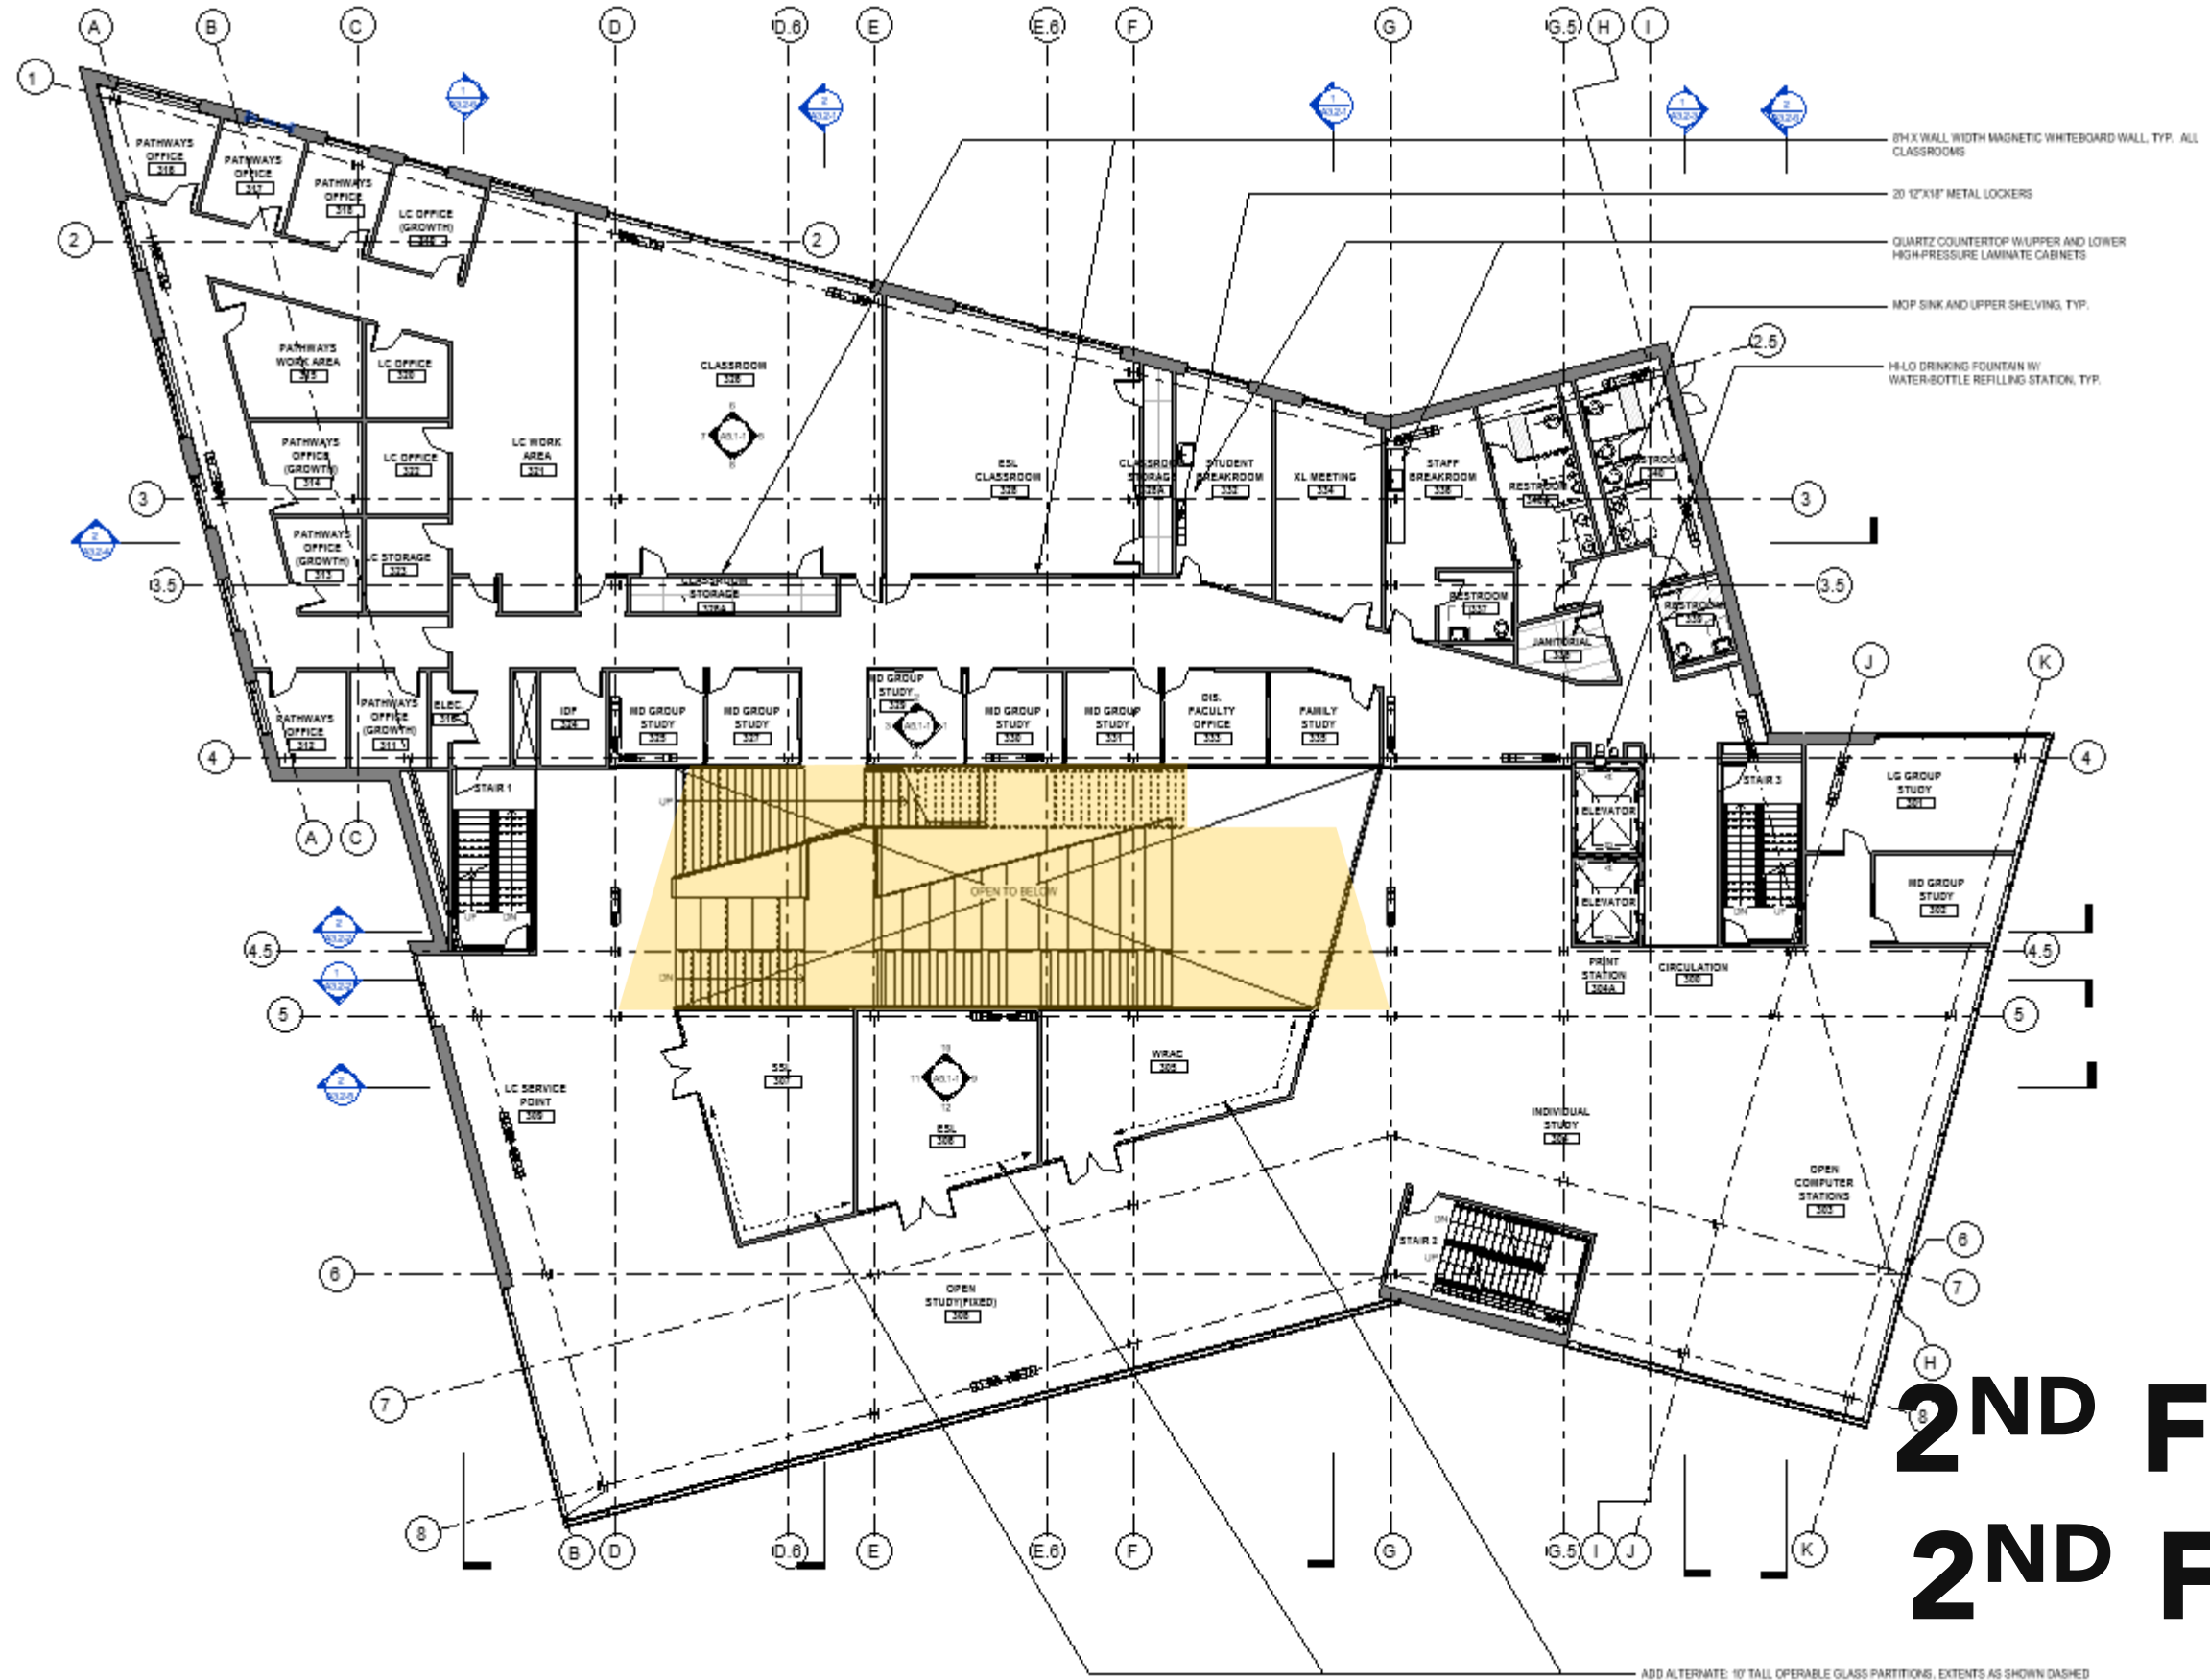

**2<sup>ND</sup> FLOOR +  
2<sup>ND</sup> FLOOR L**

# FLOOR PLANS

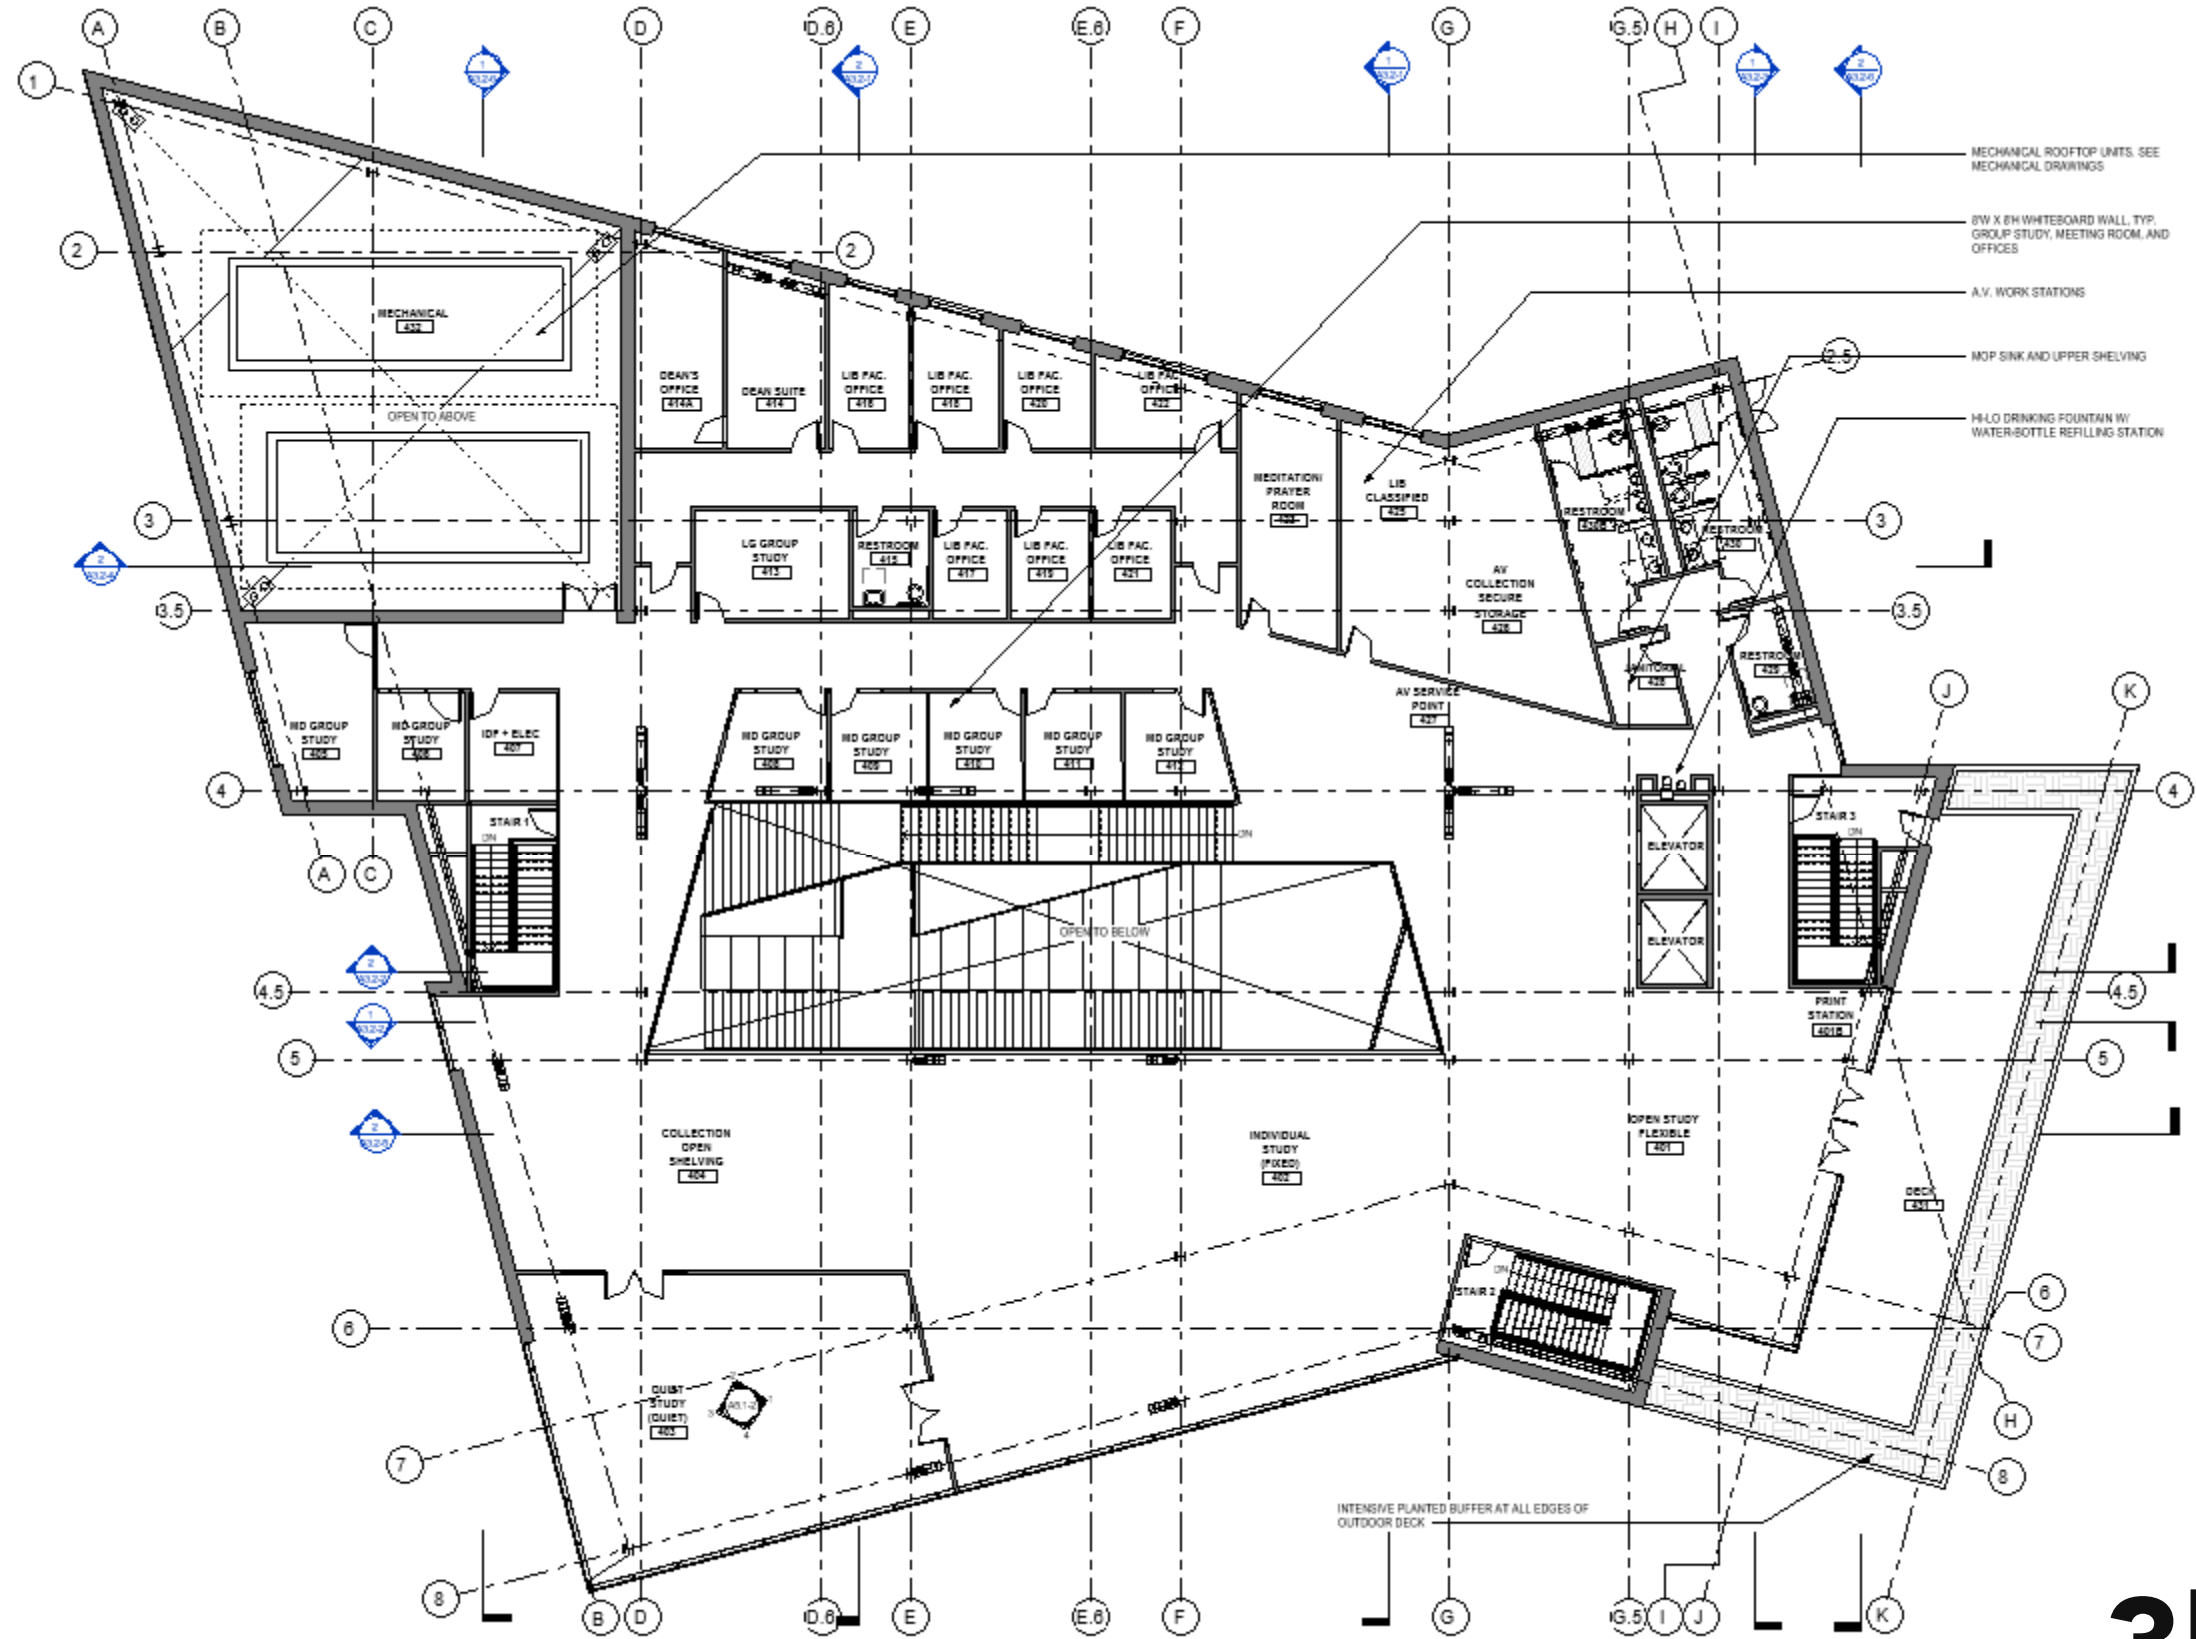

## 3<sup>RD</sup> FLOOR



# ***EXTERIOR PERSPECTIVE - LOOKING NORTH***

***PRELIMINARY ARTIST RENDERING - DESIGN WILL CHANGE***





# ***EXTERIOR PERSPECTIVE - LOOKING SOUTH***

***PRELIMINARY ARTIST RENDERING - DESIGN WILL CHANGE***



# INTERIOR PERSPECTIVE - ENTRANCE

PRELIMINARY ARTIST RENDERING - DESIGN WILL CHANGE



# **INTERIOR PERSPECTIVE - GREAT READING ROOM**

**PRELIMINARY ARTIST RENDERING - DESIGN WILL CHANGE**